

LIST OF DRAWINGS


- CS MAIN HOUSE SITE PLAN AND LIST OF DRAWINGS

- A1.1 MAIN HOUSE GROUND FLOOR PLAN
- A1.2 MAIN HOUSE SECOND FLOOR PLAN

- A2.1 MAIN HOUSE NORTH ELEVATION
- A2.2 MAIN HOUSE WEST ELEVATION
- A2.3 MAIN HOUSE EAST ELEVATION
- A2.4 MAIN HOUSE SOUTH ELEVATION
- A2.5 MAIN HOUSE COVERED WALK-WAY ELEVATION

- A3.1 MAIN HOUSE LIVING ROOM & ENTRY HALL ELEVATIONS
- A3.2 MAIN HOUSE DEN ELEVATIONS
- A3.3 MAIN HOUSE KITCHEN & DINING ROOM ELEVATIONS
- A3.4 MAIN HOUSE SECOND FLOOR ELEVATIONS
- A3.5 MAIN HOUSE SECOND FLOOR ELEVATIONS
- A3.6 MAIN HOUSE SECOND FLOOR ELEVATIONS
- A3.7 MAIN HOUSE SECOND FLOOR ELEVATIONS


- A7.1 MAIN HOUSE GROUND FLOOR REFLECTED CEILING PLAN
- A7.2 MAIN HOUSE SECOND FLOOR REFLECTED CEILING PLAN

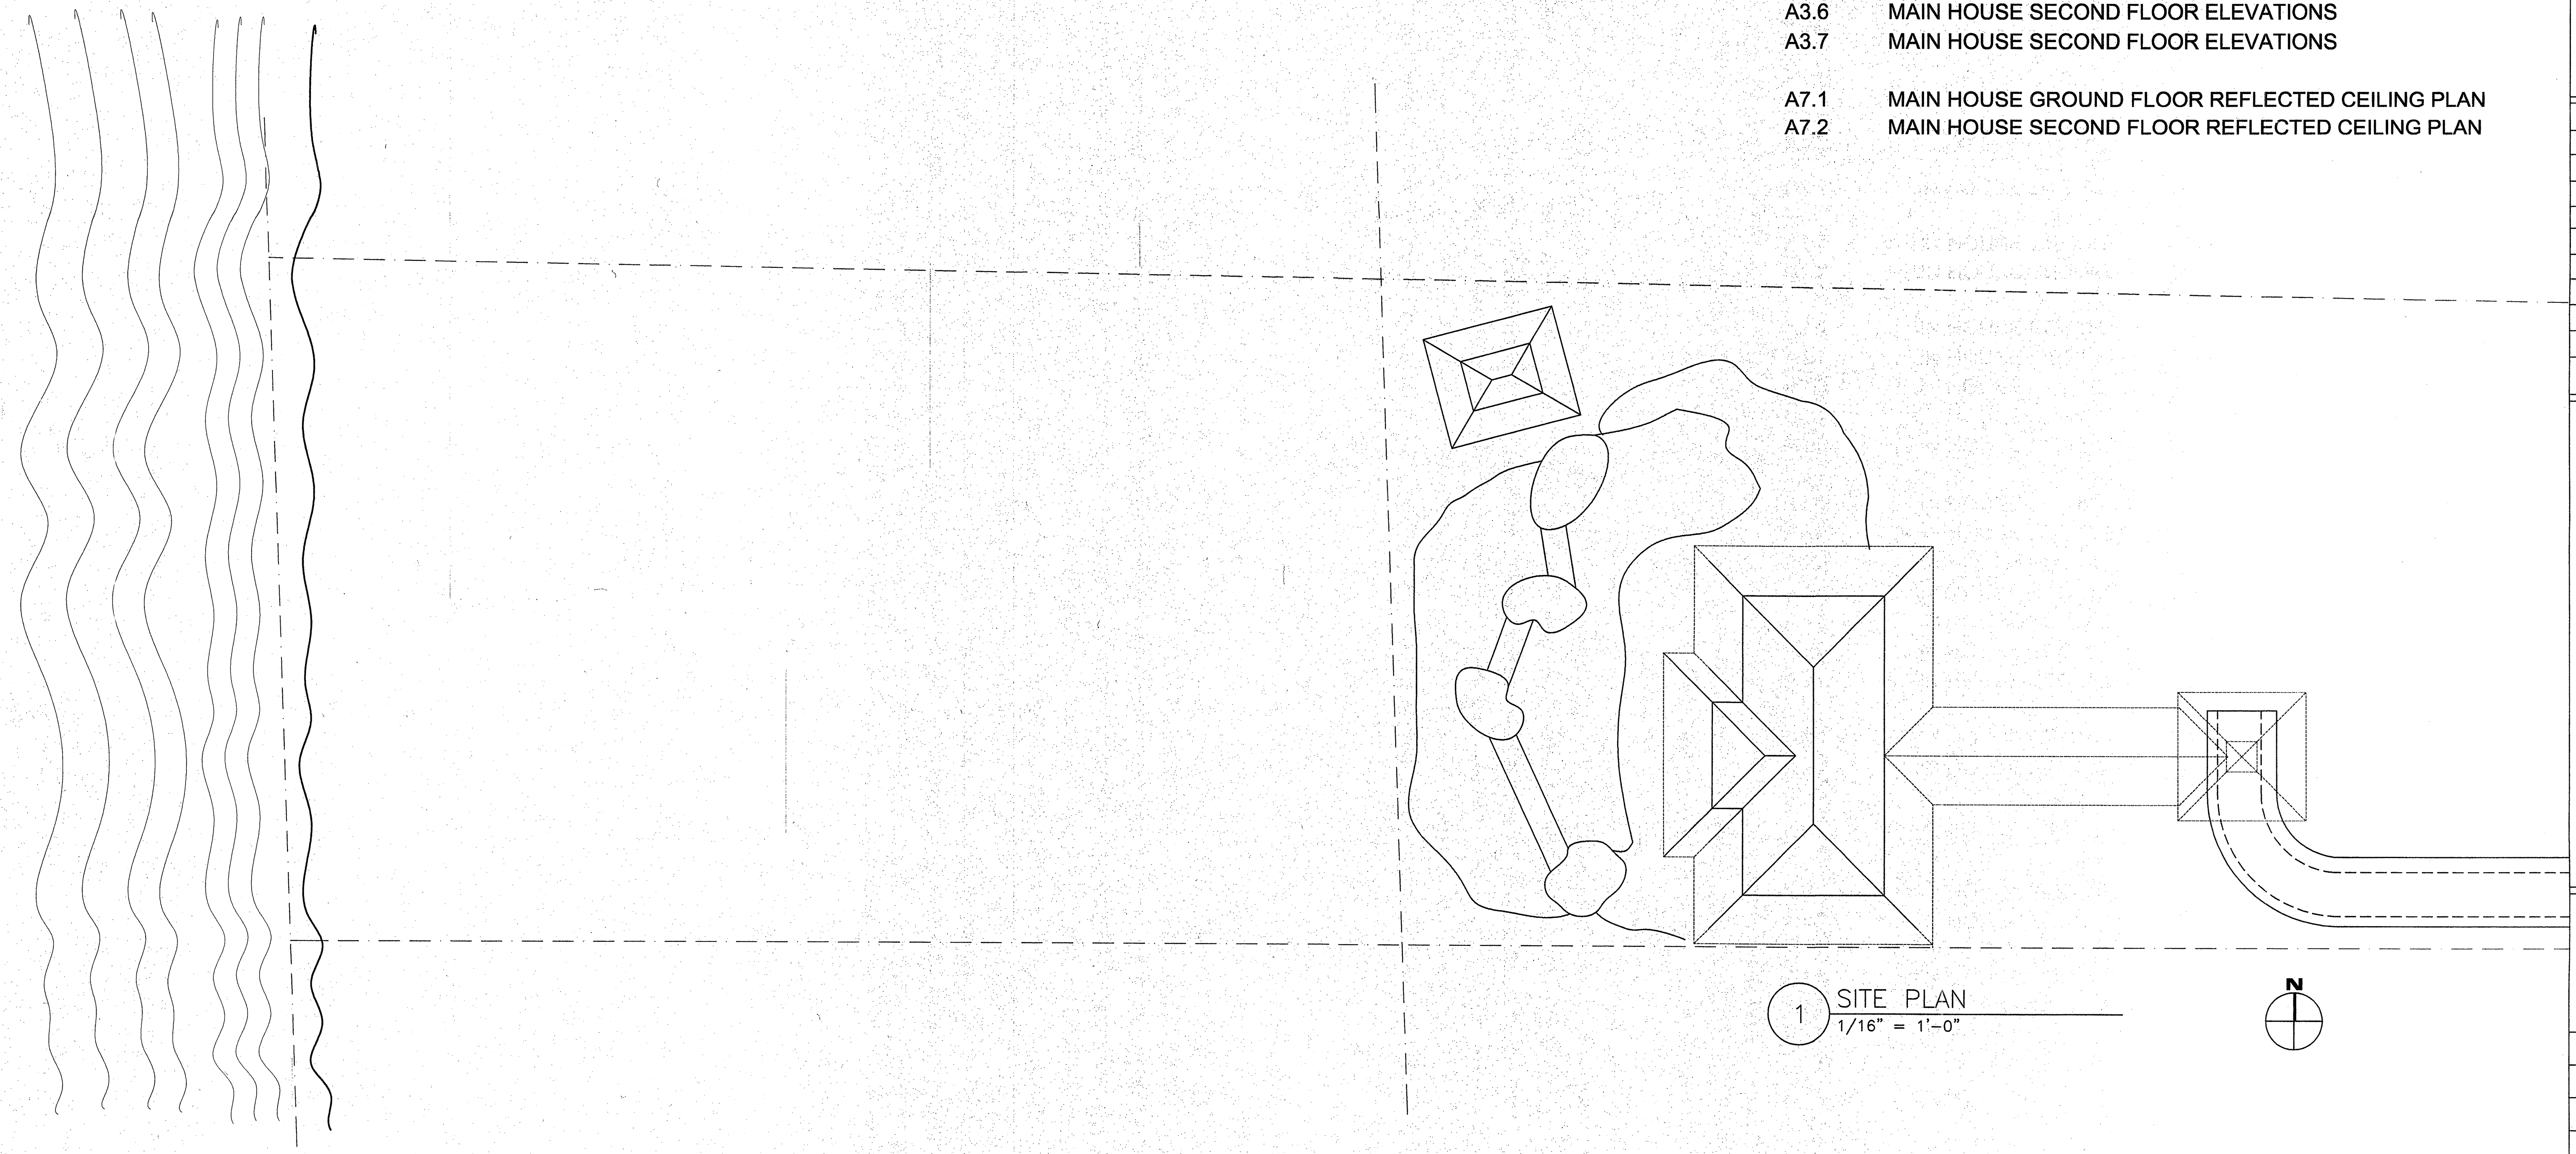

Pricing	11/25/05
Description	
DRAWINGS ISSUES	

**GREMILLION RESIDENCE
& GUEST HOUSES
COSTA RICA**

Drawing Title	
MAIN HOUSE SITE PLAN AND LIST OF DRAWINGS	
1/4" = 1' - 0"	
11/1/04	
Project Code	0908
Drawing	
CS	

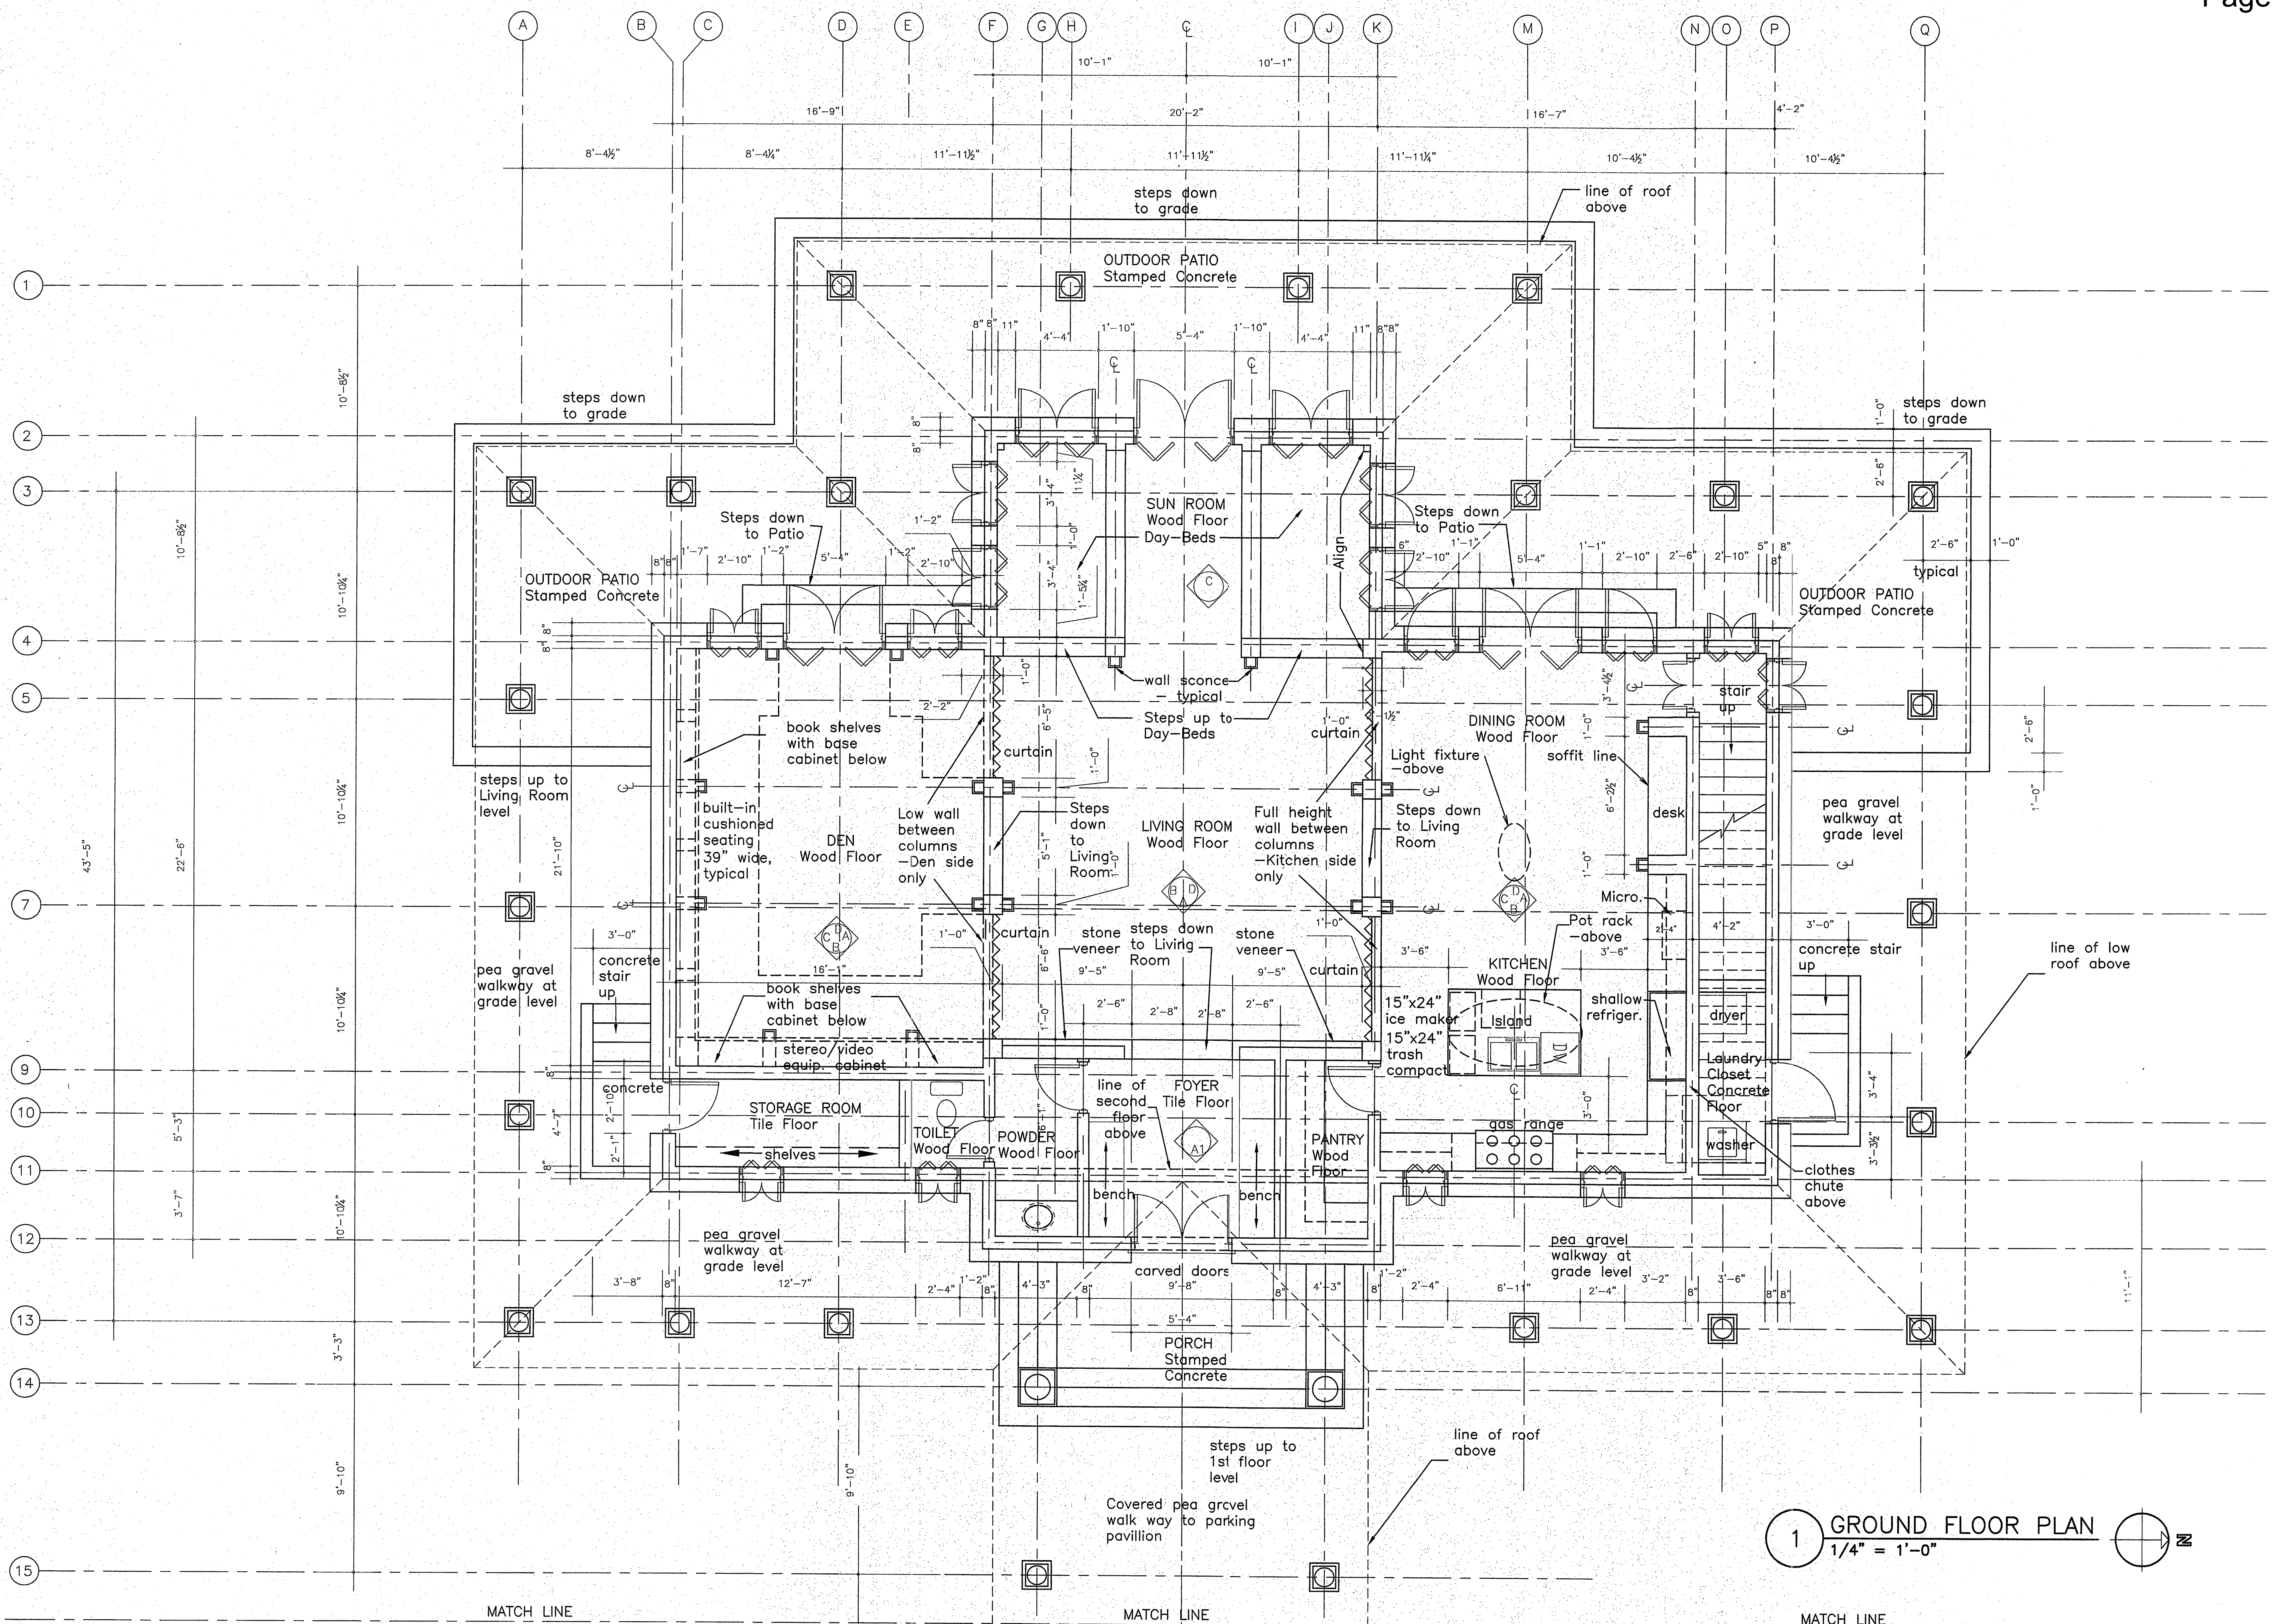


1 GROUND FLOOR PLAN
1/4" = 1'-0"

Pricing	11/25/05
Description	


DRAWINGS ISSUES

GREMILLION RESIDENCE
& GUEST HOUSES
COSTA RICA

Drawing Title	MAIN HOUSE GROUND FLOOR PLAN
	1/4" = 1' - 0"
	11/1/04
Project Code	0908
Drawing	A1.1

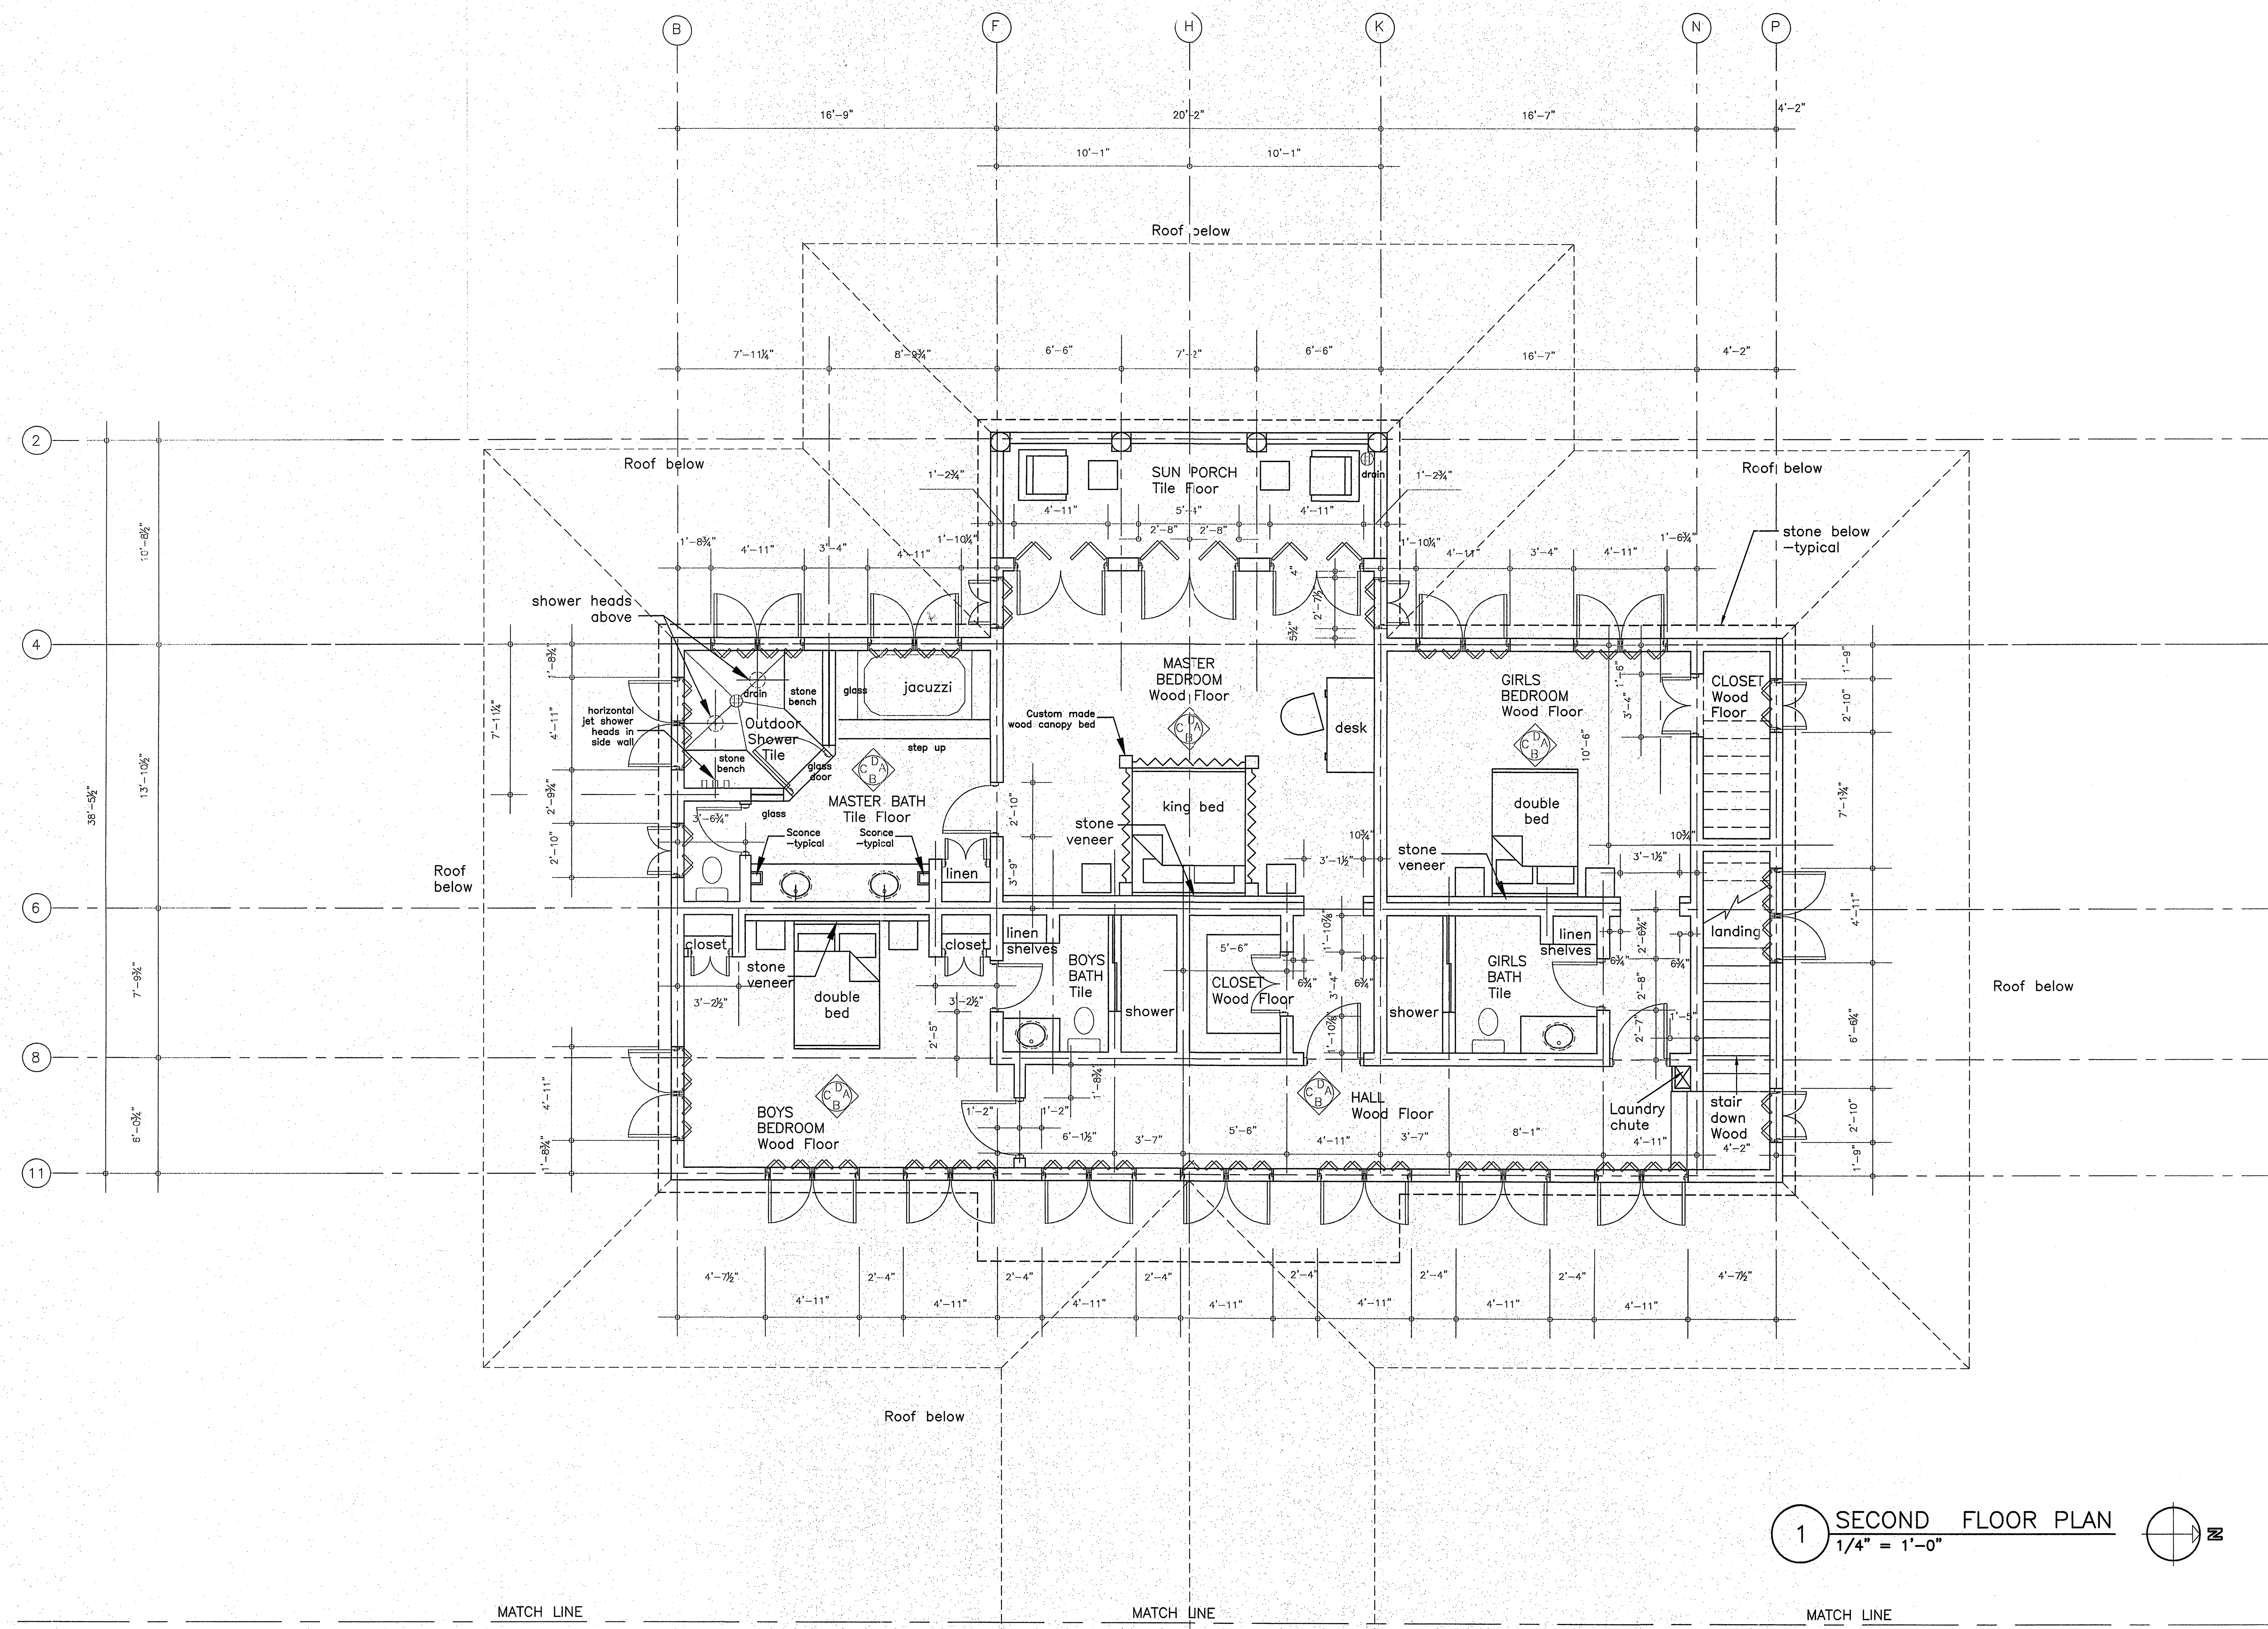


1 SECOND FLOOR PLAN
1/4" = 1'-0"

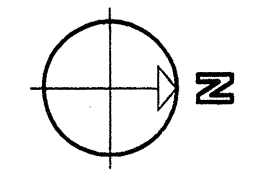

DRAWINGS ISSUES	
Pricing	11/25/05
Description	

**GREMILLION RESIDENCE
& GUEST HOUSES
COSTA RICA**

Drawing Title	MAIN HOUSE SECOND FLOOR PLAN
Scale	1/4" = 1'-0"
Date	11/25/05
Project Code	0908
Drawing	A1.2

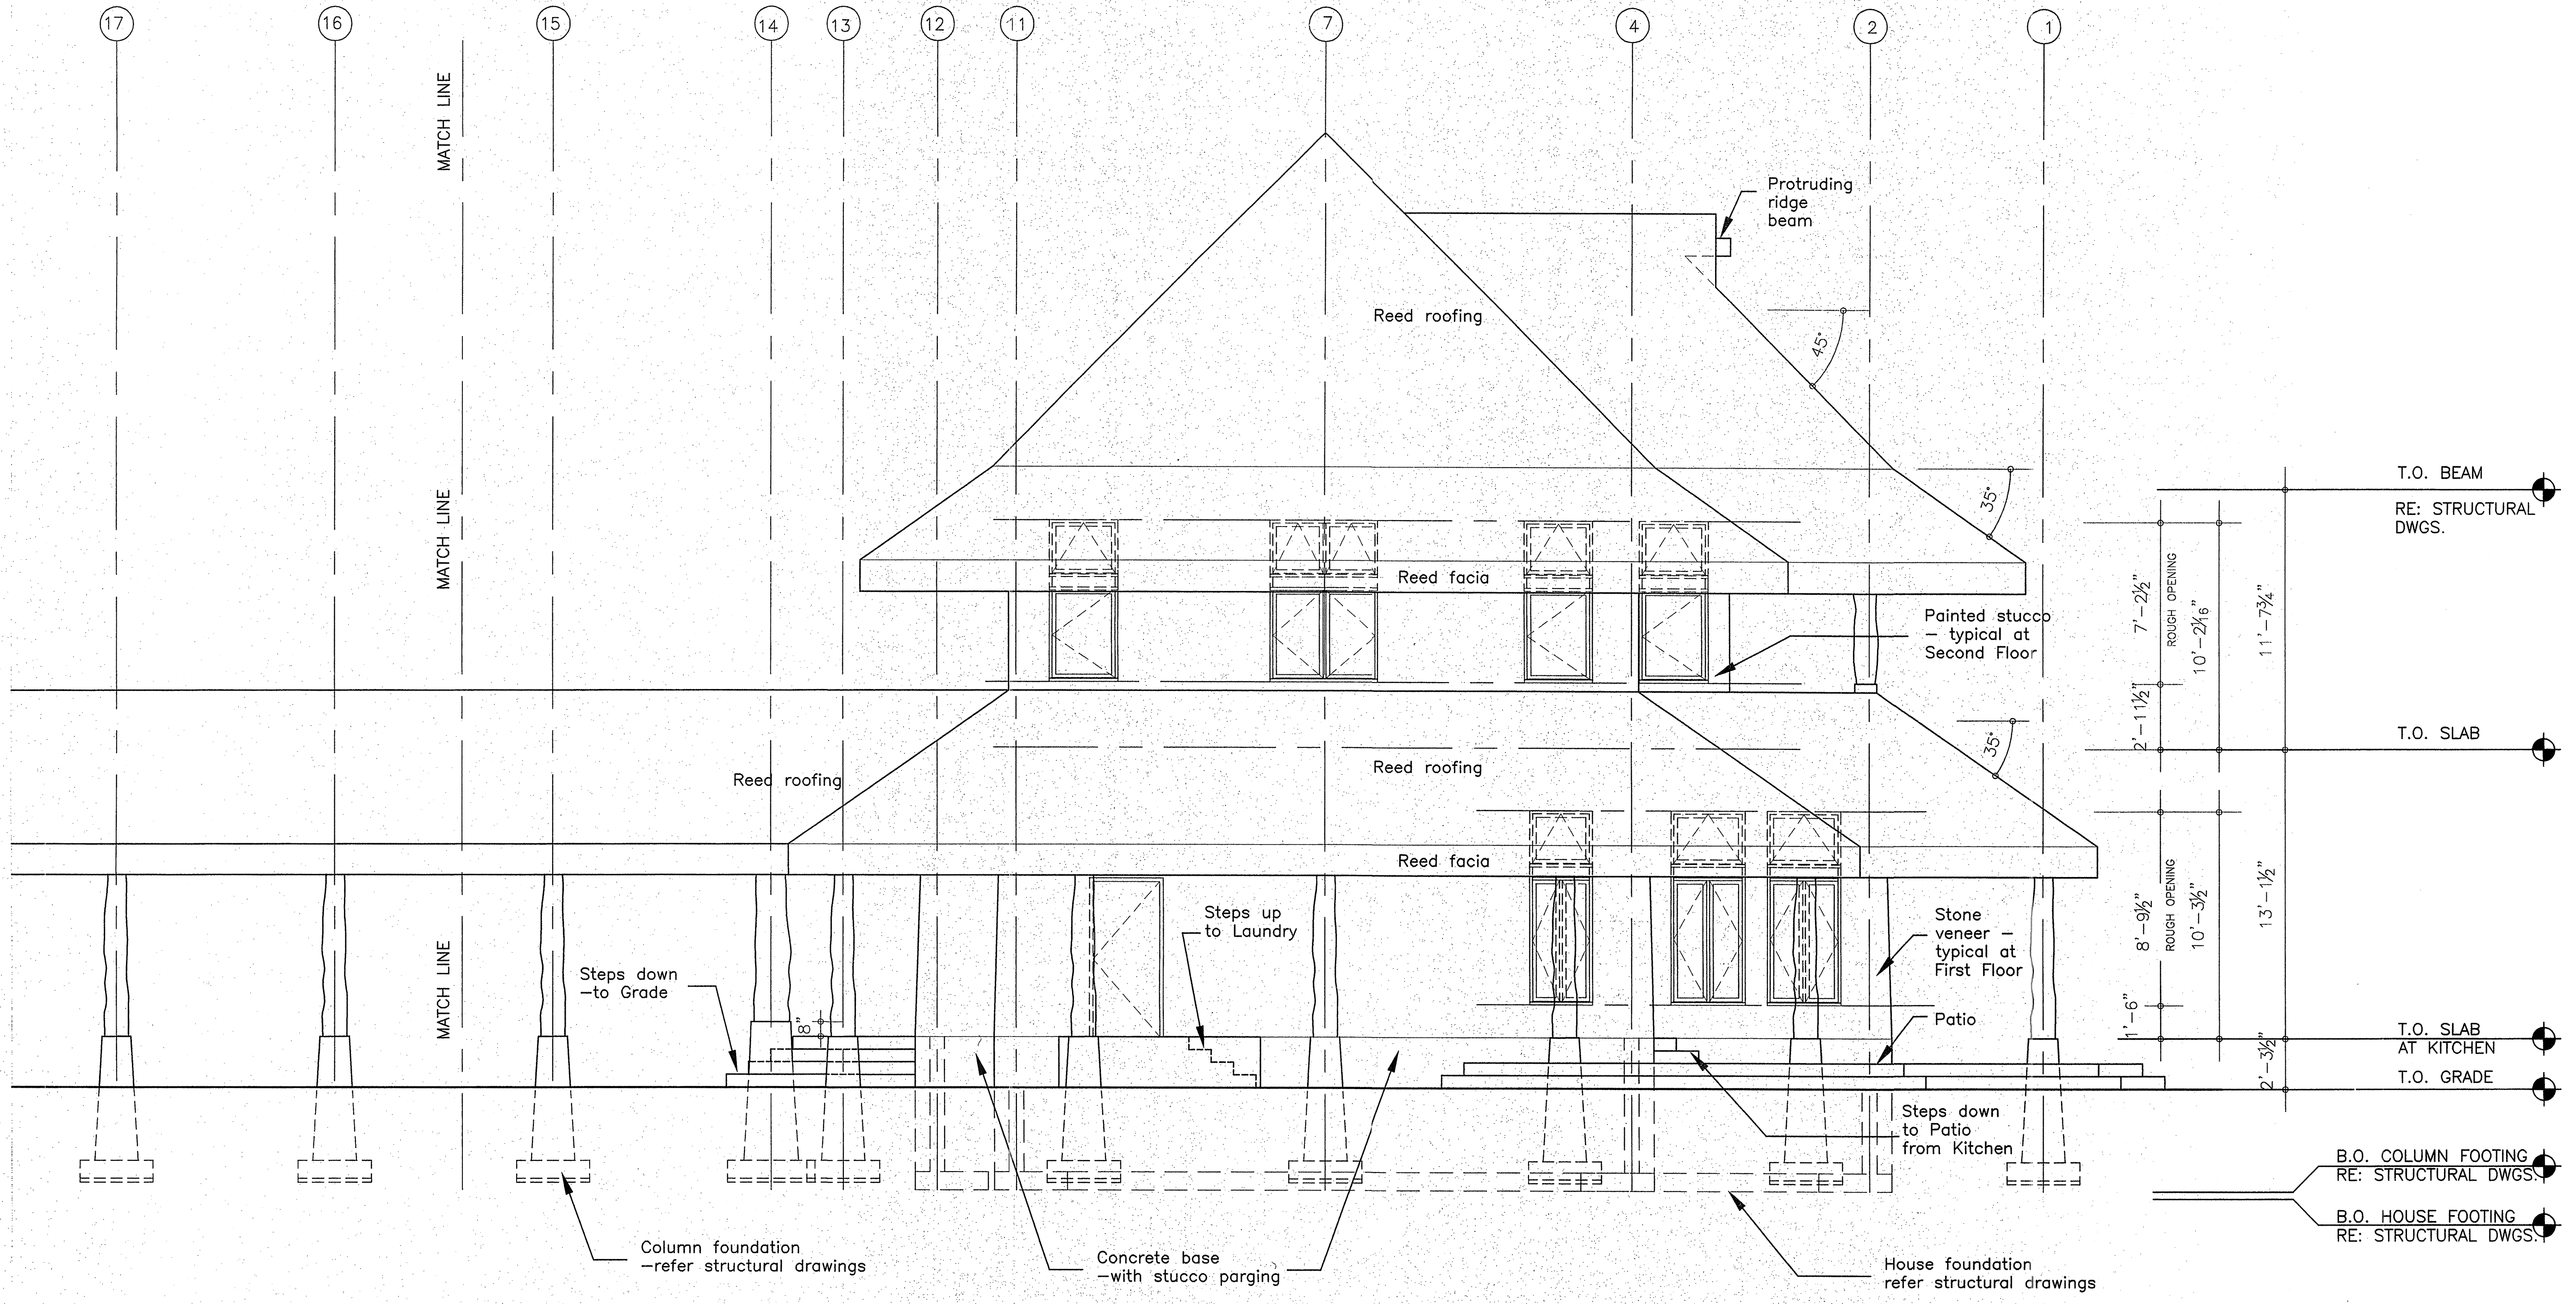


1 NORTH ELEVATION
1/4" = 1'-0"

**GREMILLION RESIDENCE
& GUEST HOUSES
COSTA RICA**

Drawing Title	
MAIN HOUSE NORTH ELEVATION	
1/4" = 1' - 0"	
11/1/04	
Project Code	0908
Drawing	
A2.1	

Pricing	11/25/05
Description	
DRAWINGS ISSUES	

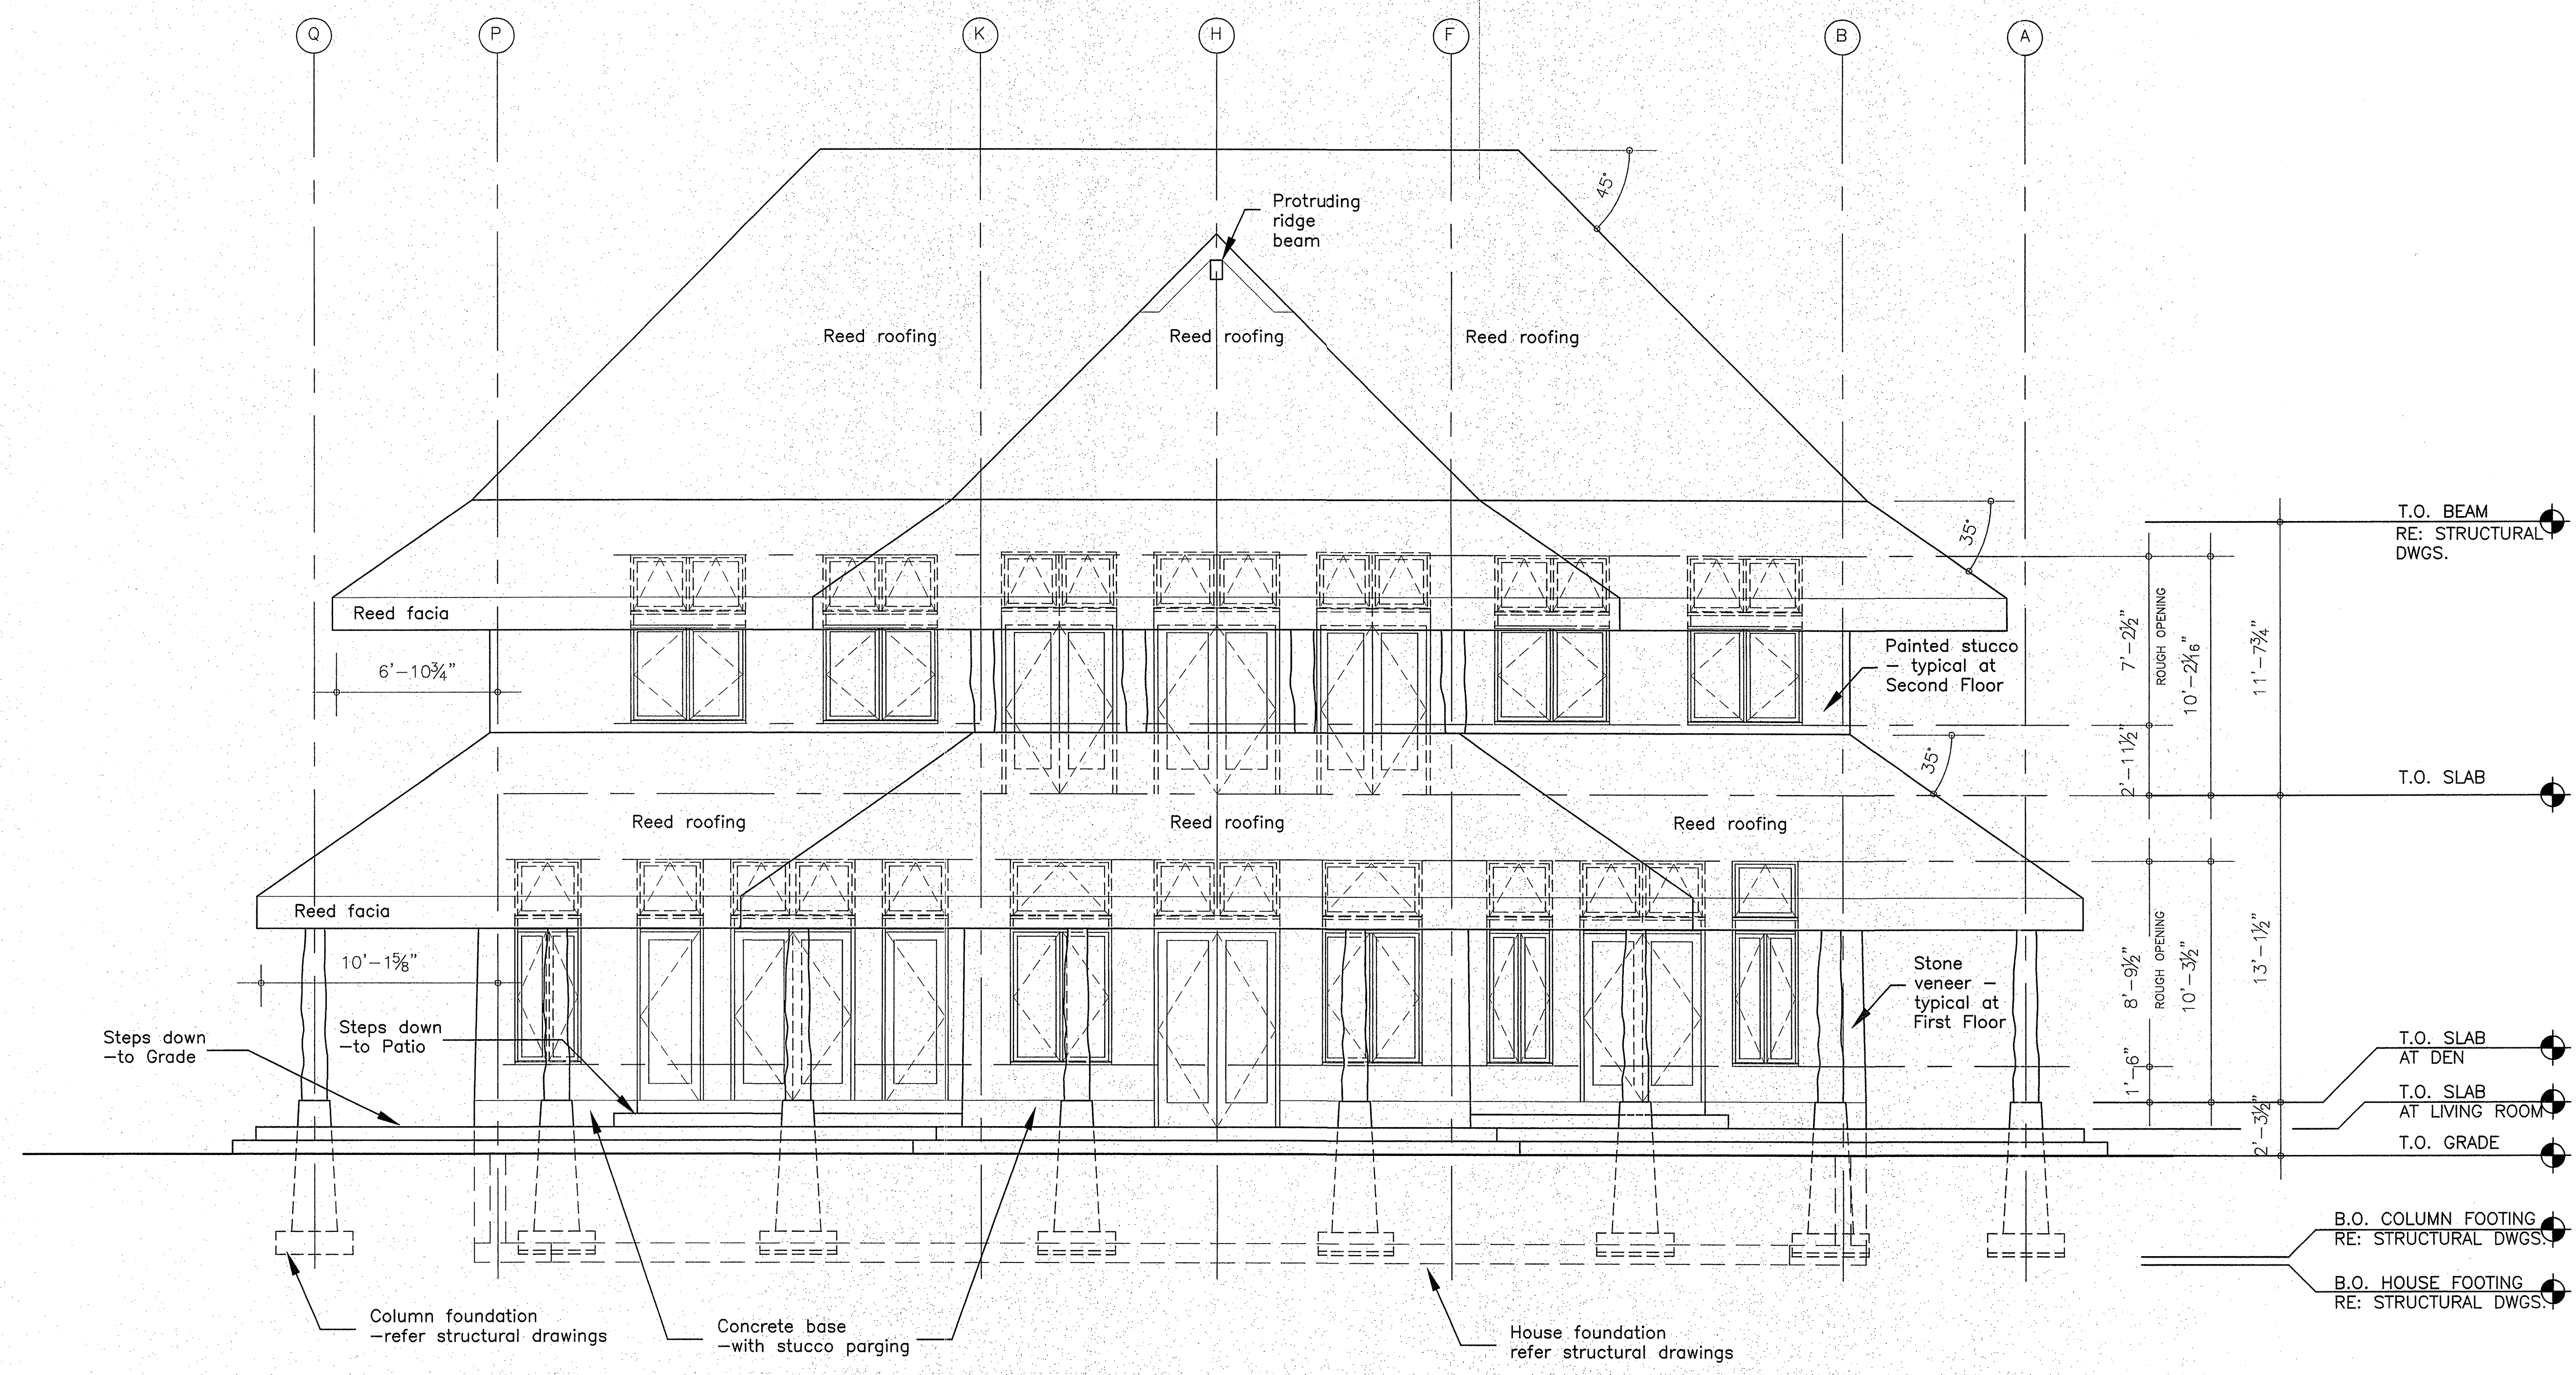


1 WEST ELEVATION - OCEAN
1/4" = 1'-0"

DRAWINGS ISSUES	
Pricing	11/25/05
Description	

**GREMILLION RESIDENCE
& GUEST HOUSES
COSTA RICA**

Drawing Title	
MAIN HOUSE WEST ELEVATION	
1/4" = 1' - 0"	
11/1/04	
Project Code	0908
Drawing	
A2.2	

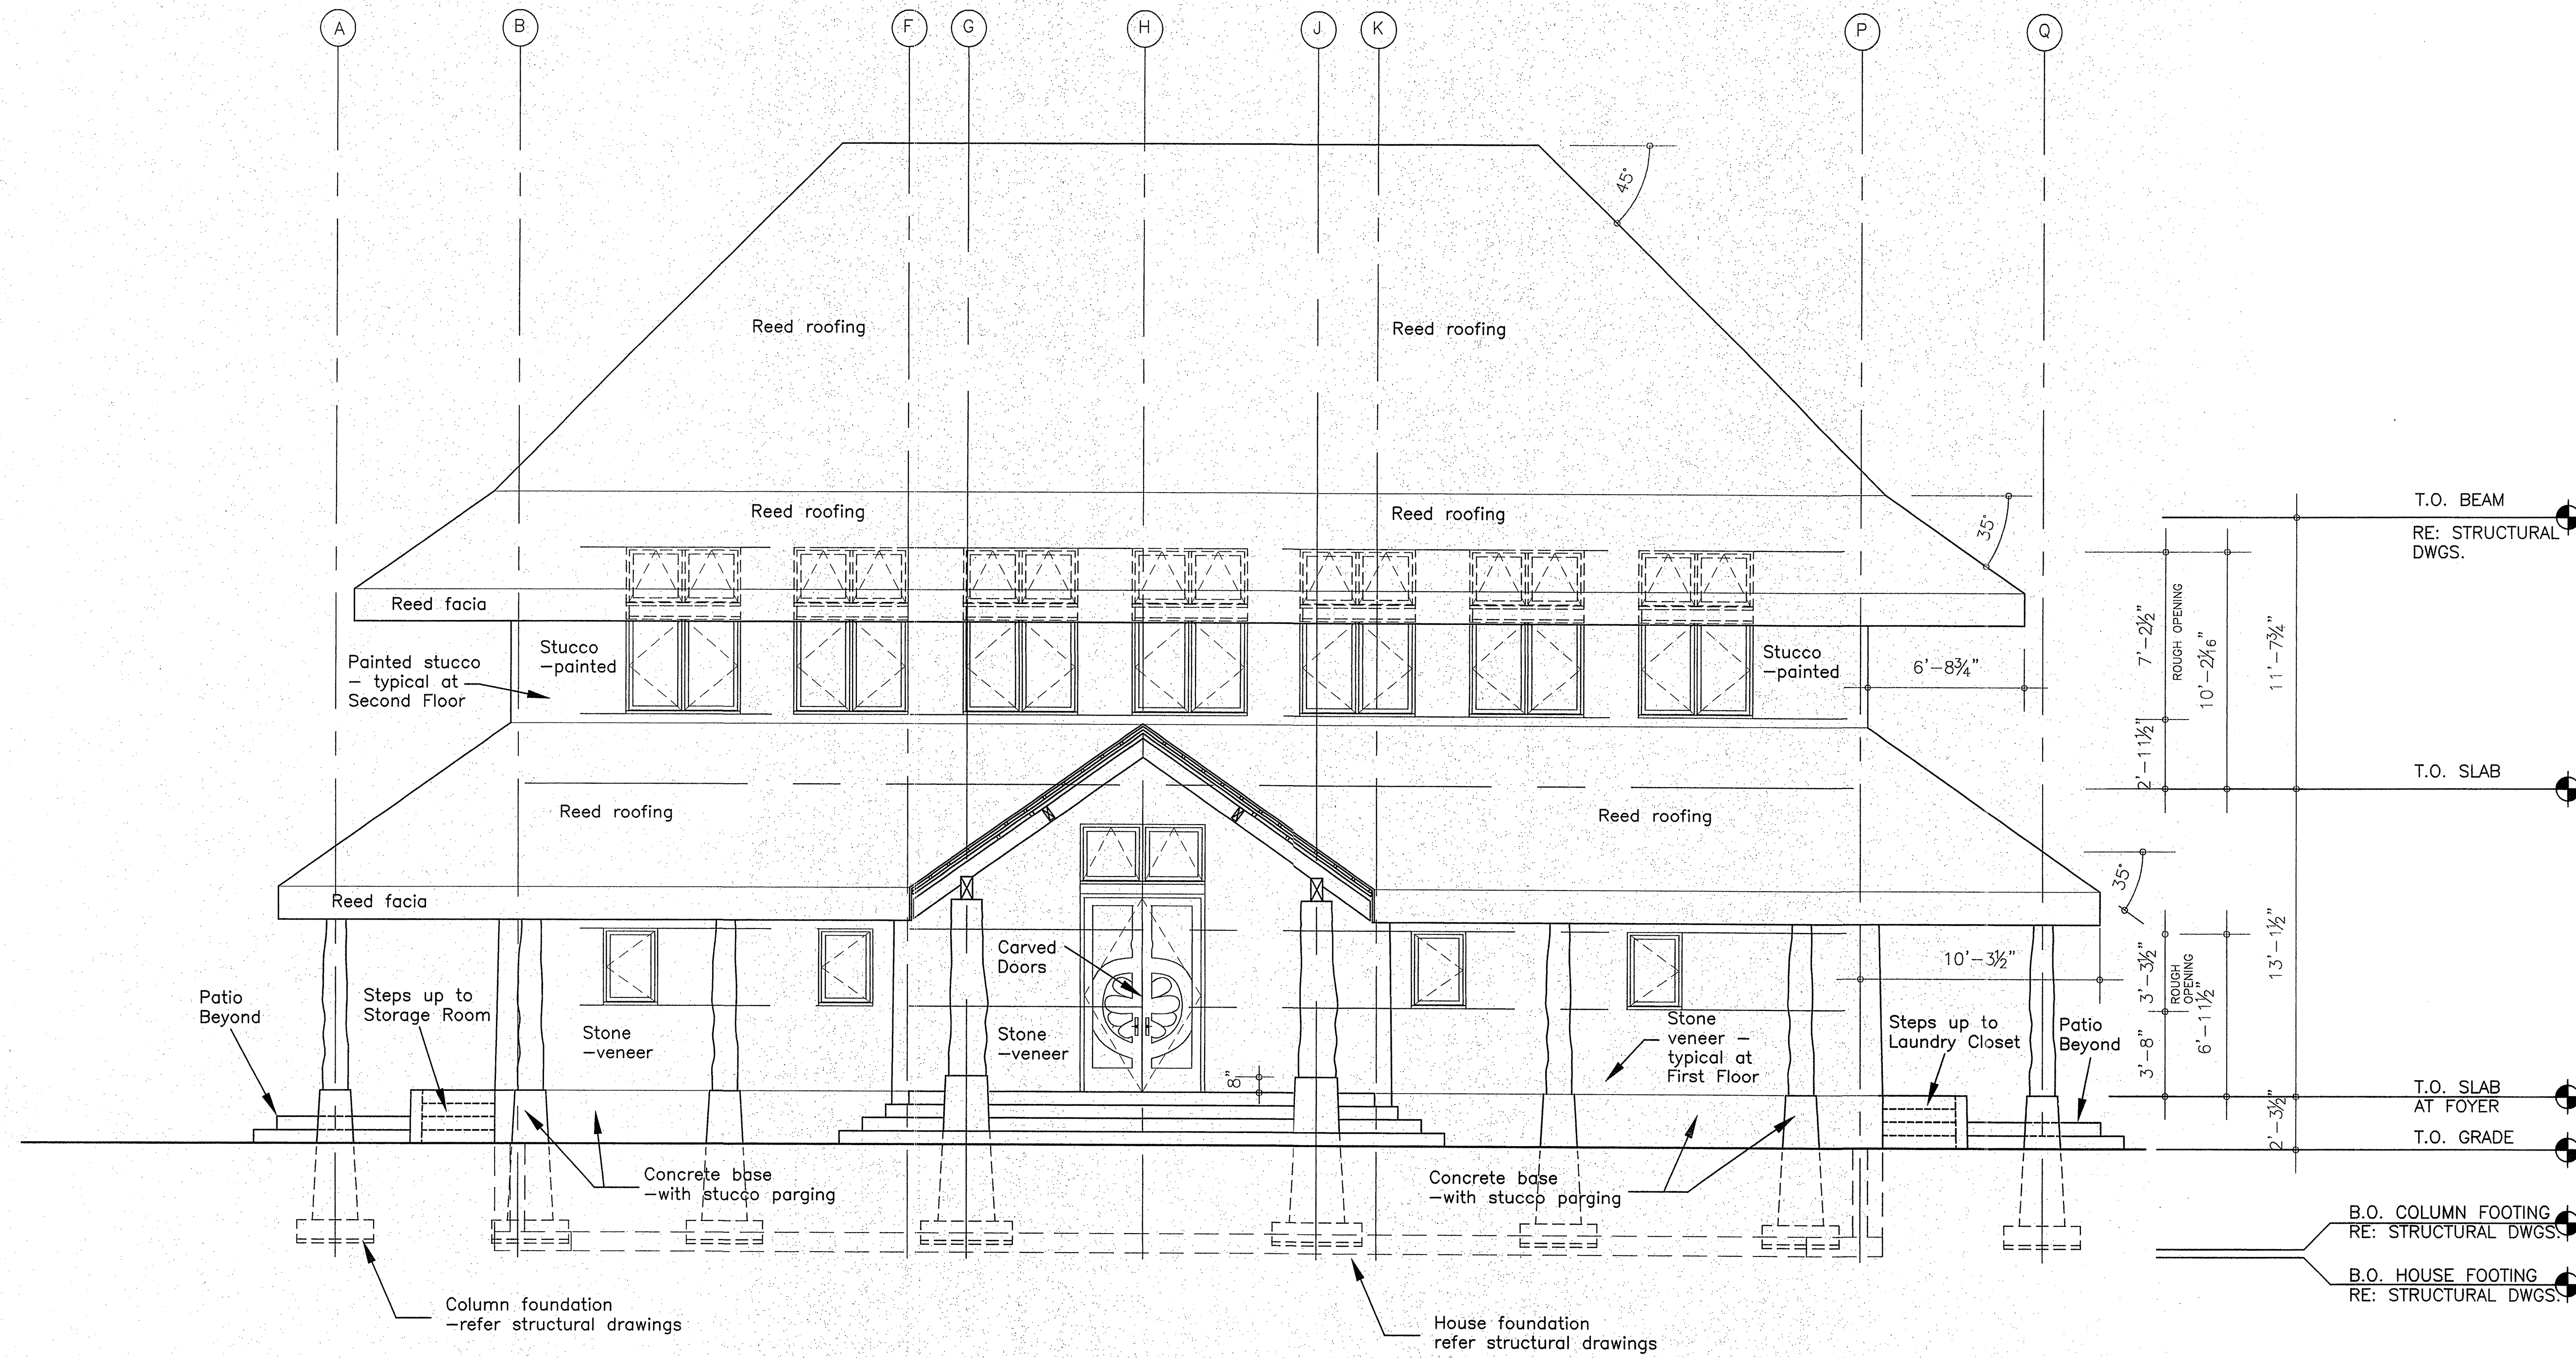


1 EAST ELEVATION - FRONT DOOR
1/4" = 1'-0"

Pricing	11/25/05
Description	
DRAWINGS ISSUES	

GREMILLION RESIDENCE & GUEST HOUSES COSTA RICA

Drawing Title	
MAIN HOUSE EAST ELEVATION	
1/4" = 1' - 0'	
11/1/04	
Project Code	0908
Drawing	
A2.3	

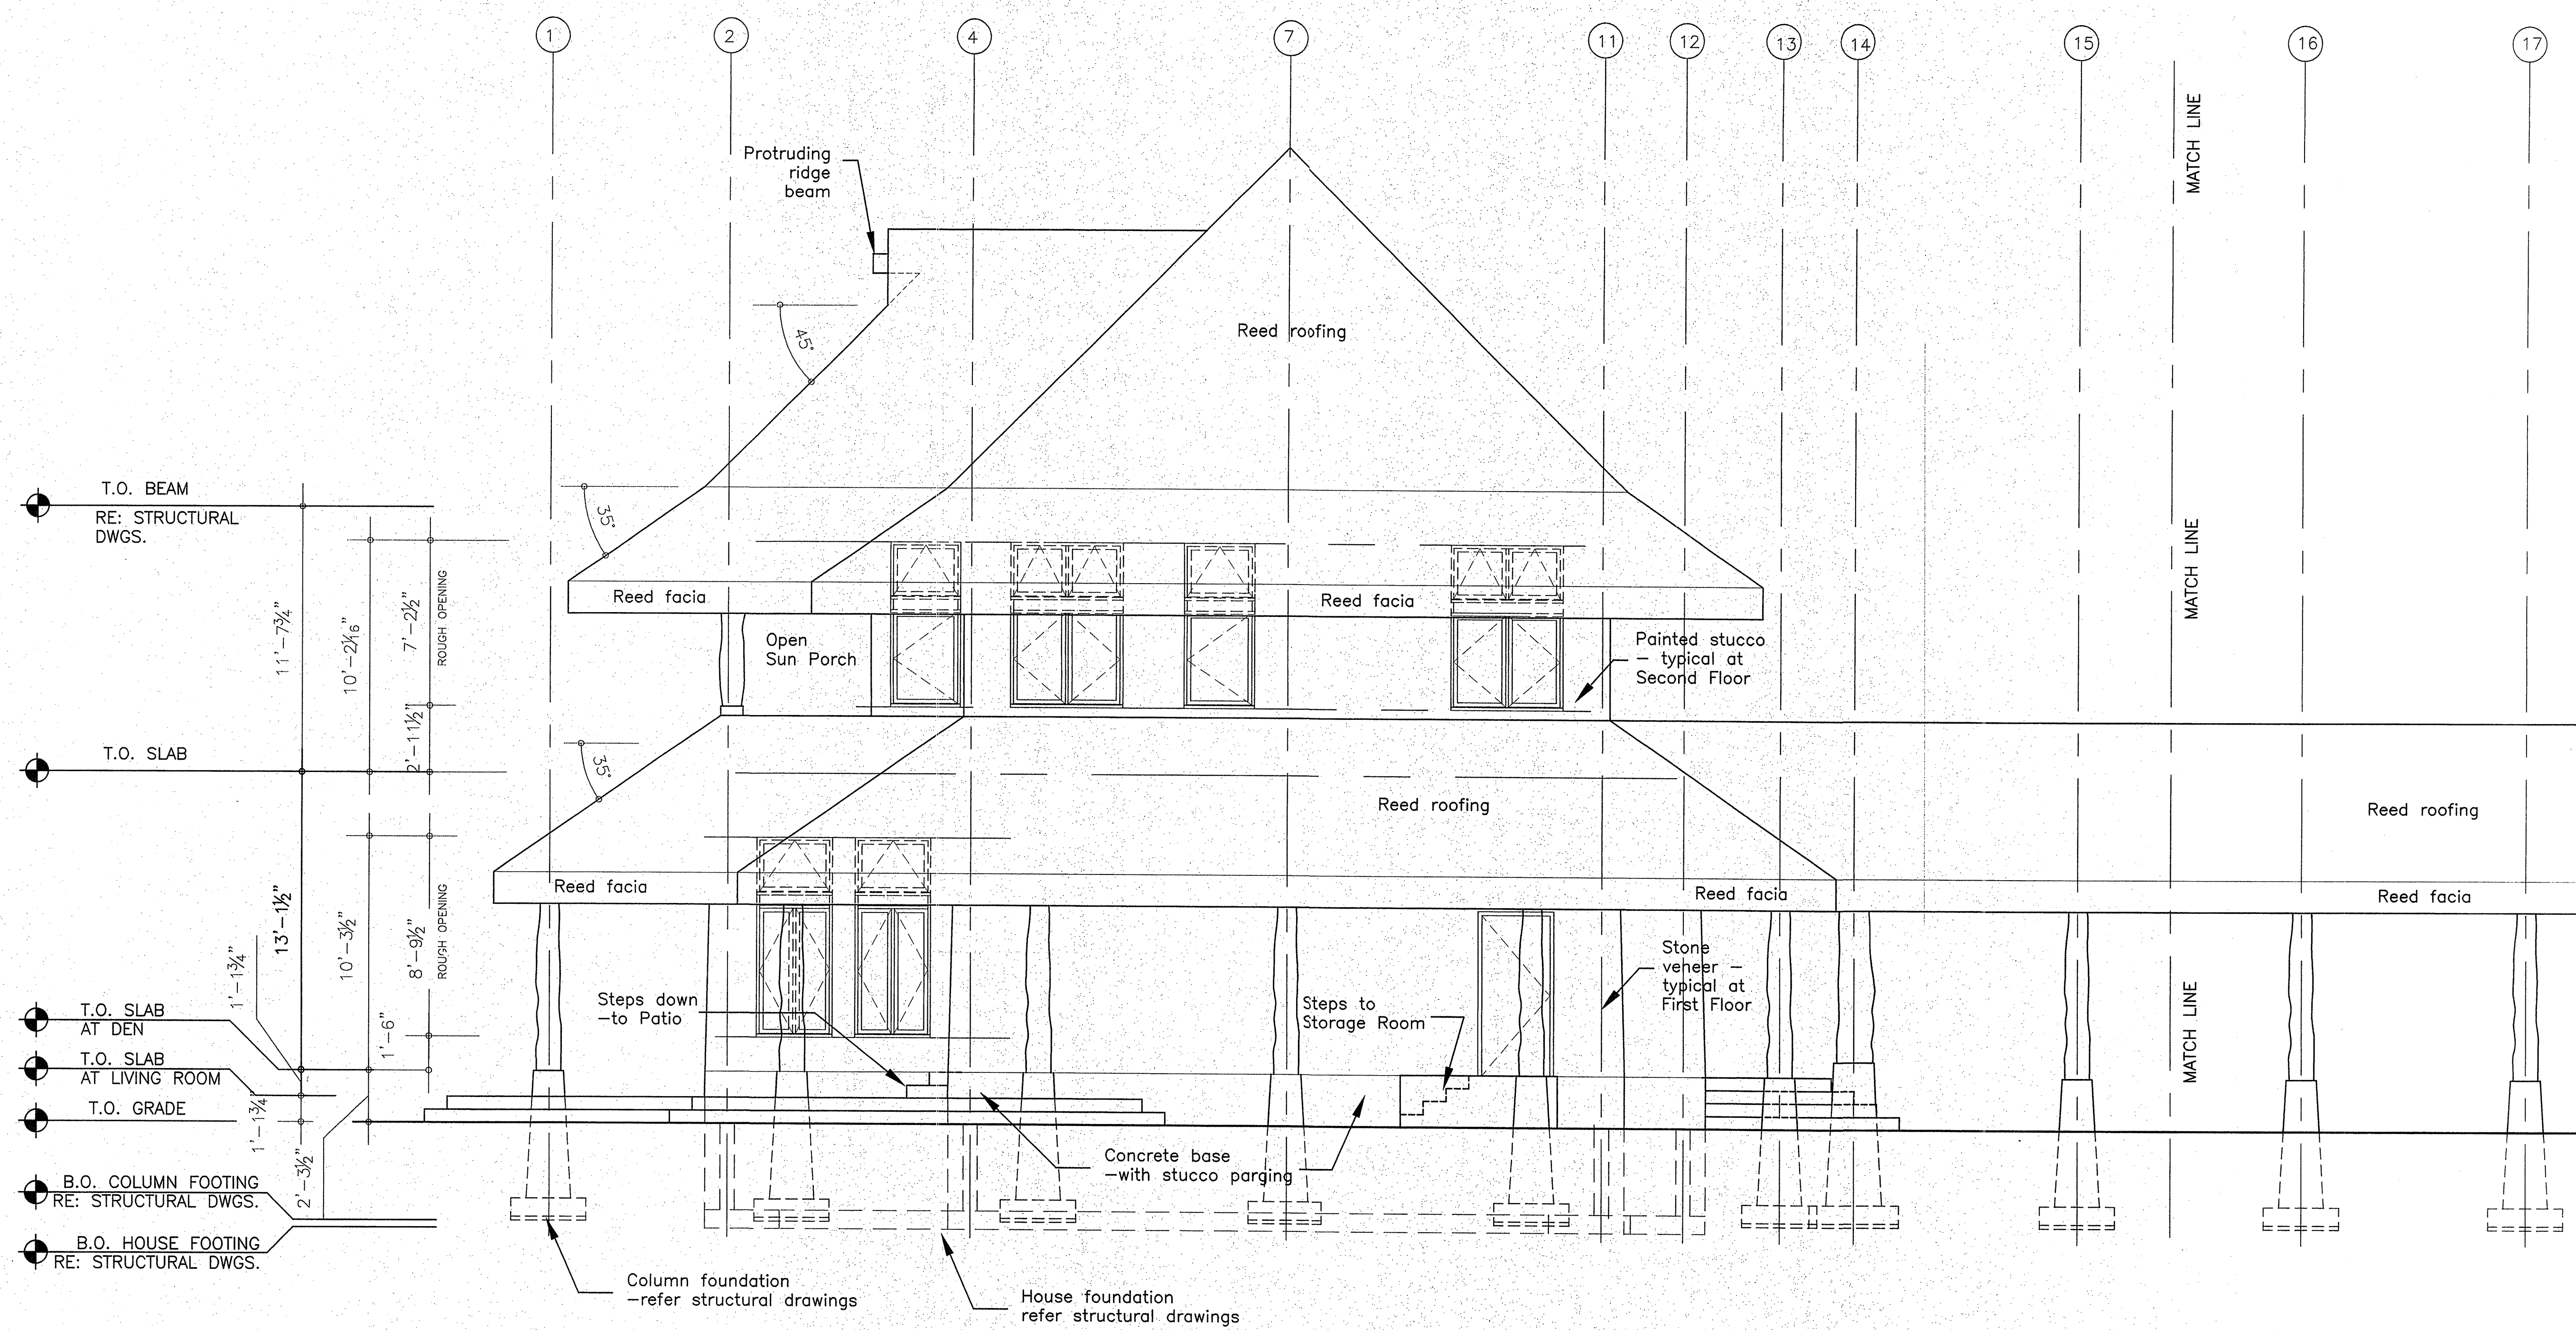

1 SOUTH ELEVATION
1/4" = 1'-0"


Pricing	11/25/05
Description	

DRAWINGS ISSUES

GREMILLION RESIDENCE
& GUEST HOUSES
COSTA RICA

Drawing Title	MAIN HOUSE SOUTH ELEVATION
Scale	1/4" = 1' - 0"
Date	11/1/04
Project Code	0908
Drawing	A2.4

THORN & COMPANY ARCHITECTS
10354 BIRKEMEYER DR
CINCINNATI, OHIO 45242 USA
Tel: 513-404-1204
Email: thornco@fuse.net

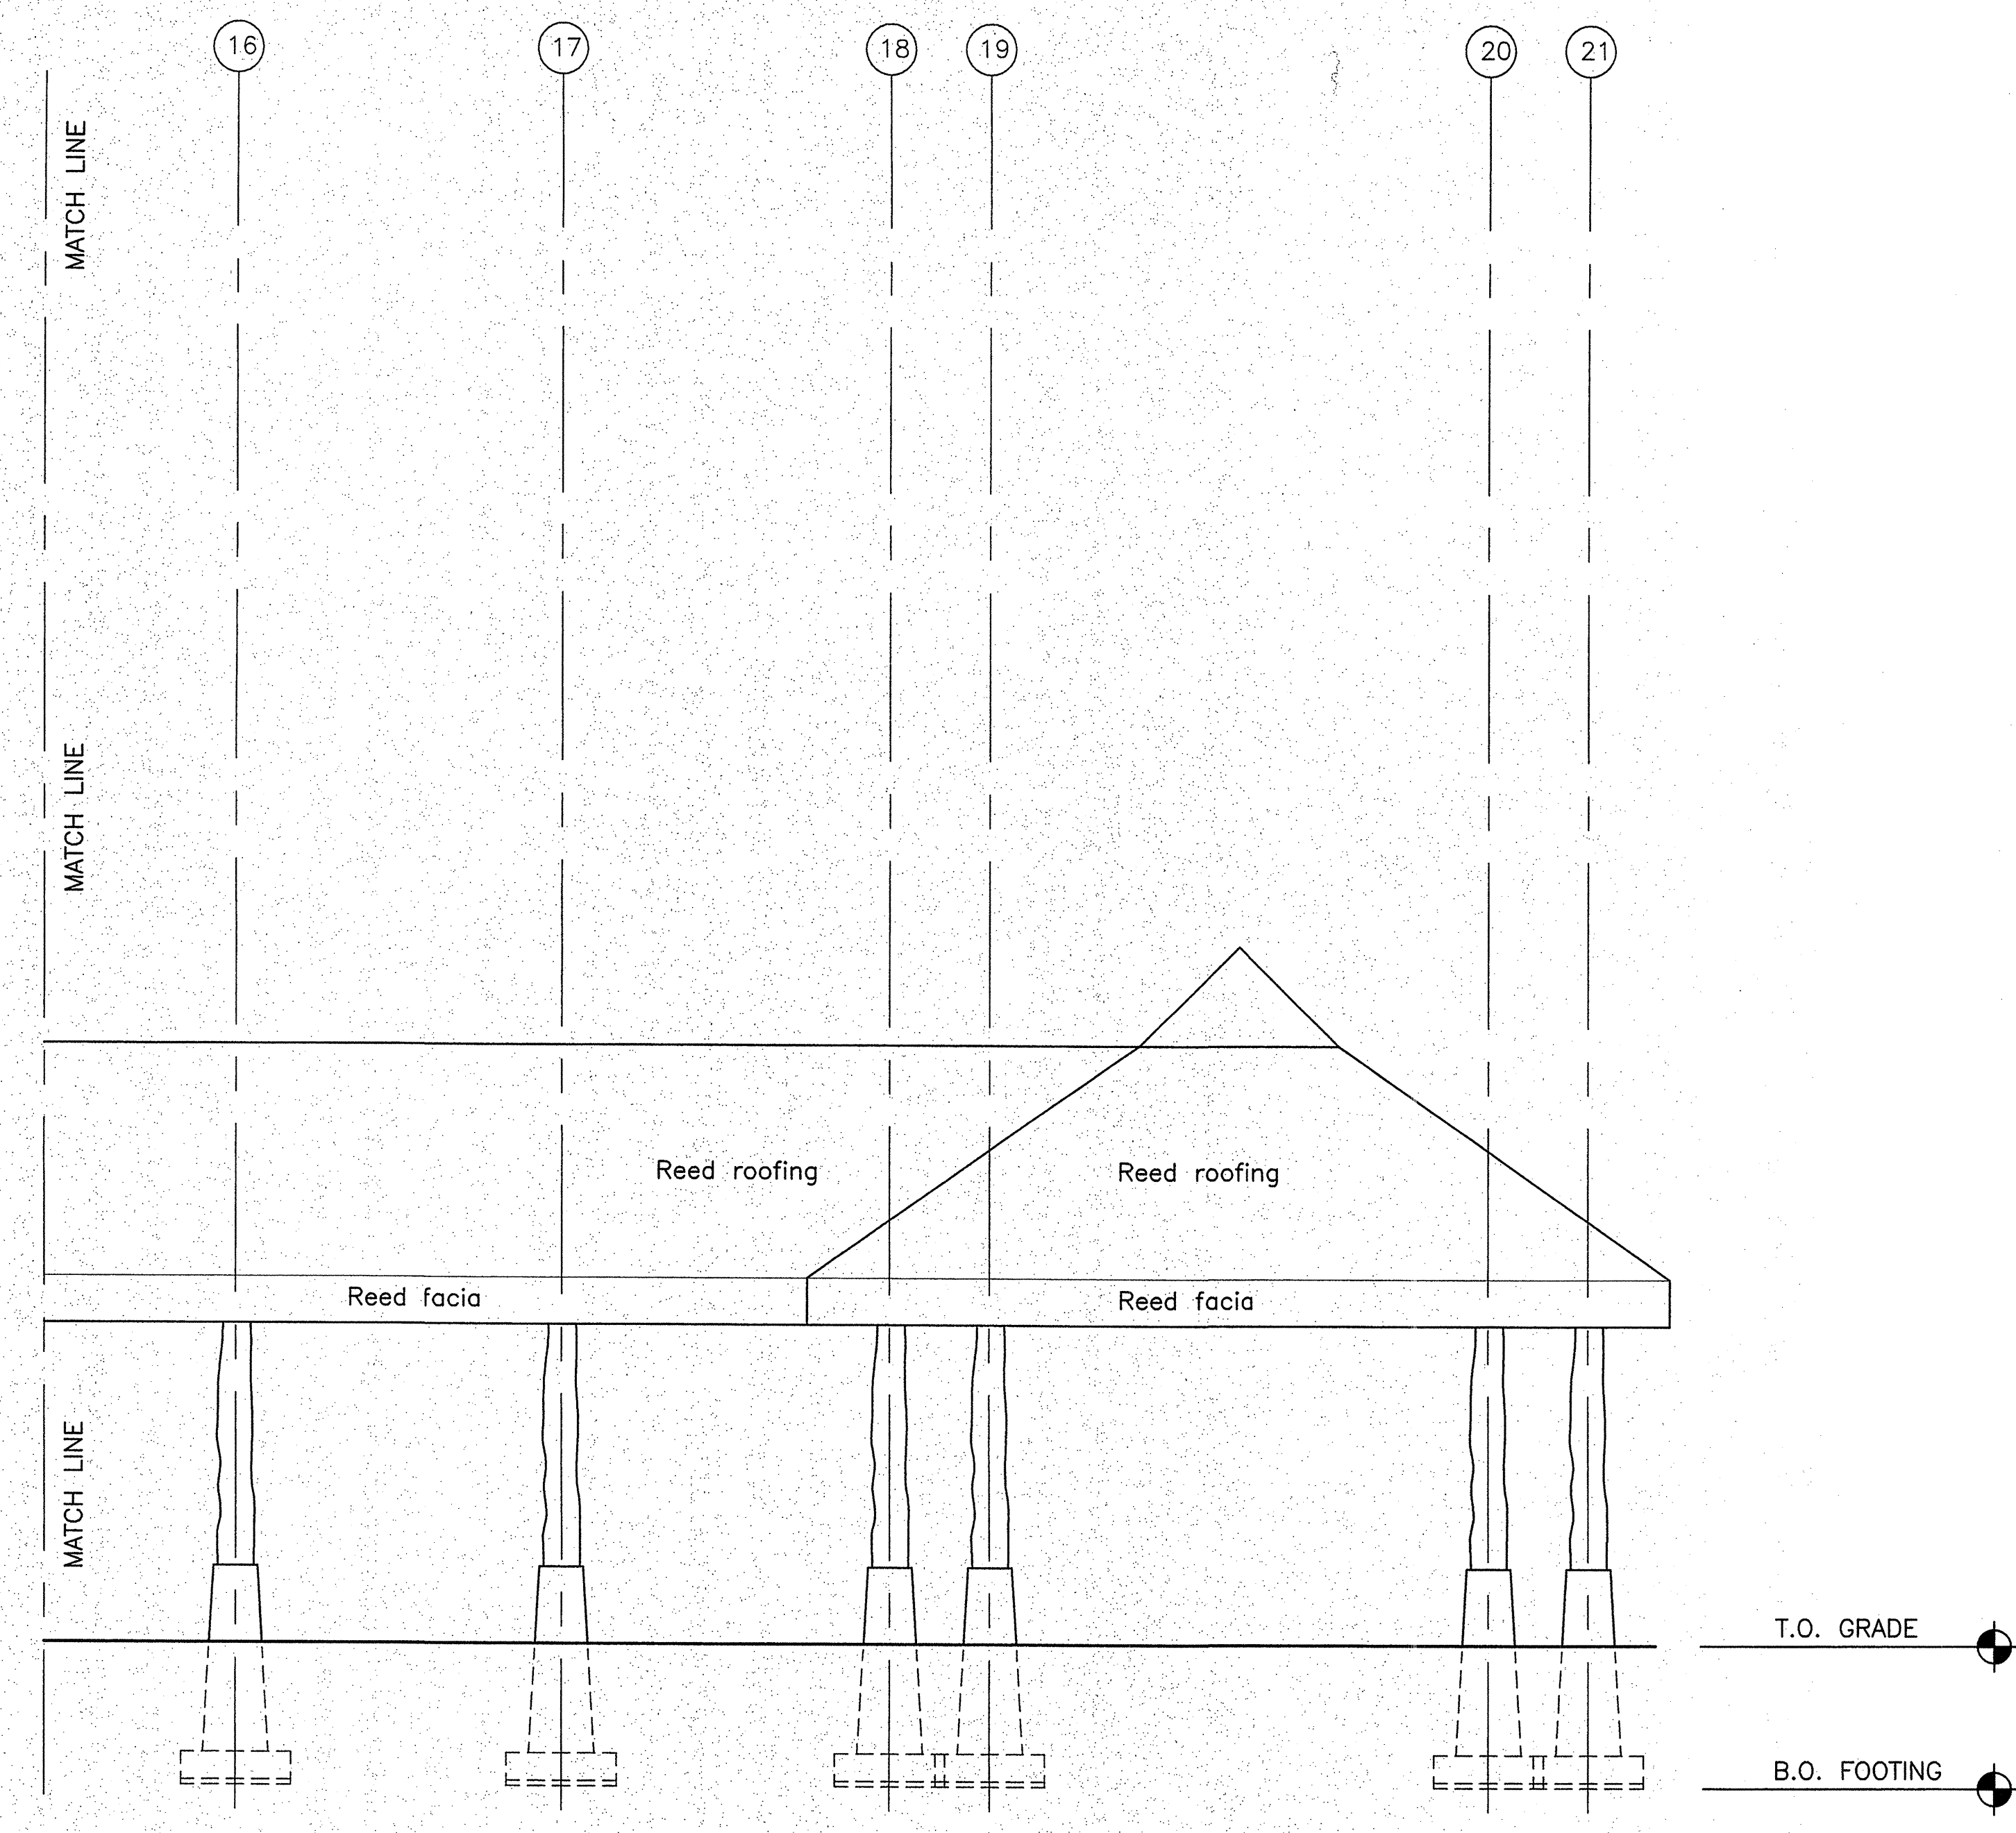


1 COVERED WALK-WAY ELEVATION
1/4" = 1'-0"


Pricing	11/25/05
Description	
DRAWINGS ISSUES	

**GREMILLION RESIDENCE
& GUEST HOUSES
COSTA RICA**


Drawing Title	
MAIN HOUSE COVERED WALK-WAY ELEVATION	
1/4" = 1' - 0'	
11/1/04	
Project Code	0908
Drawing	
A2.5	

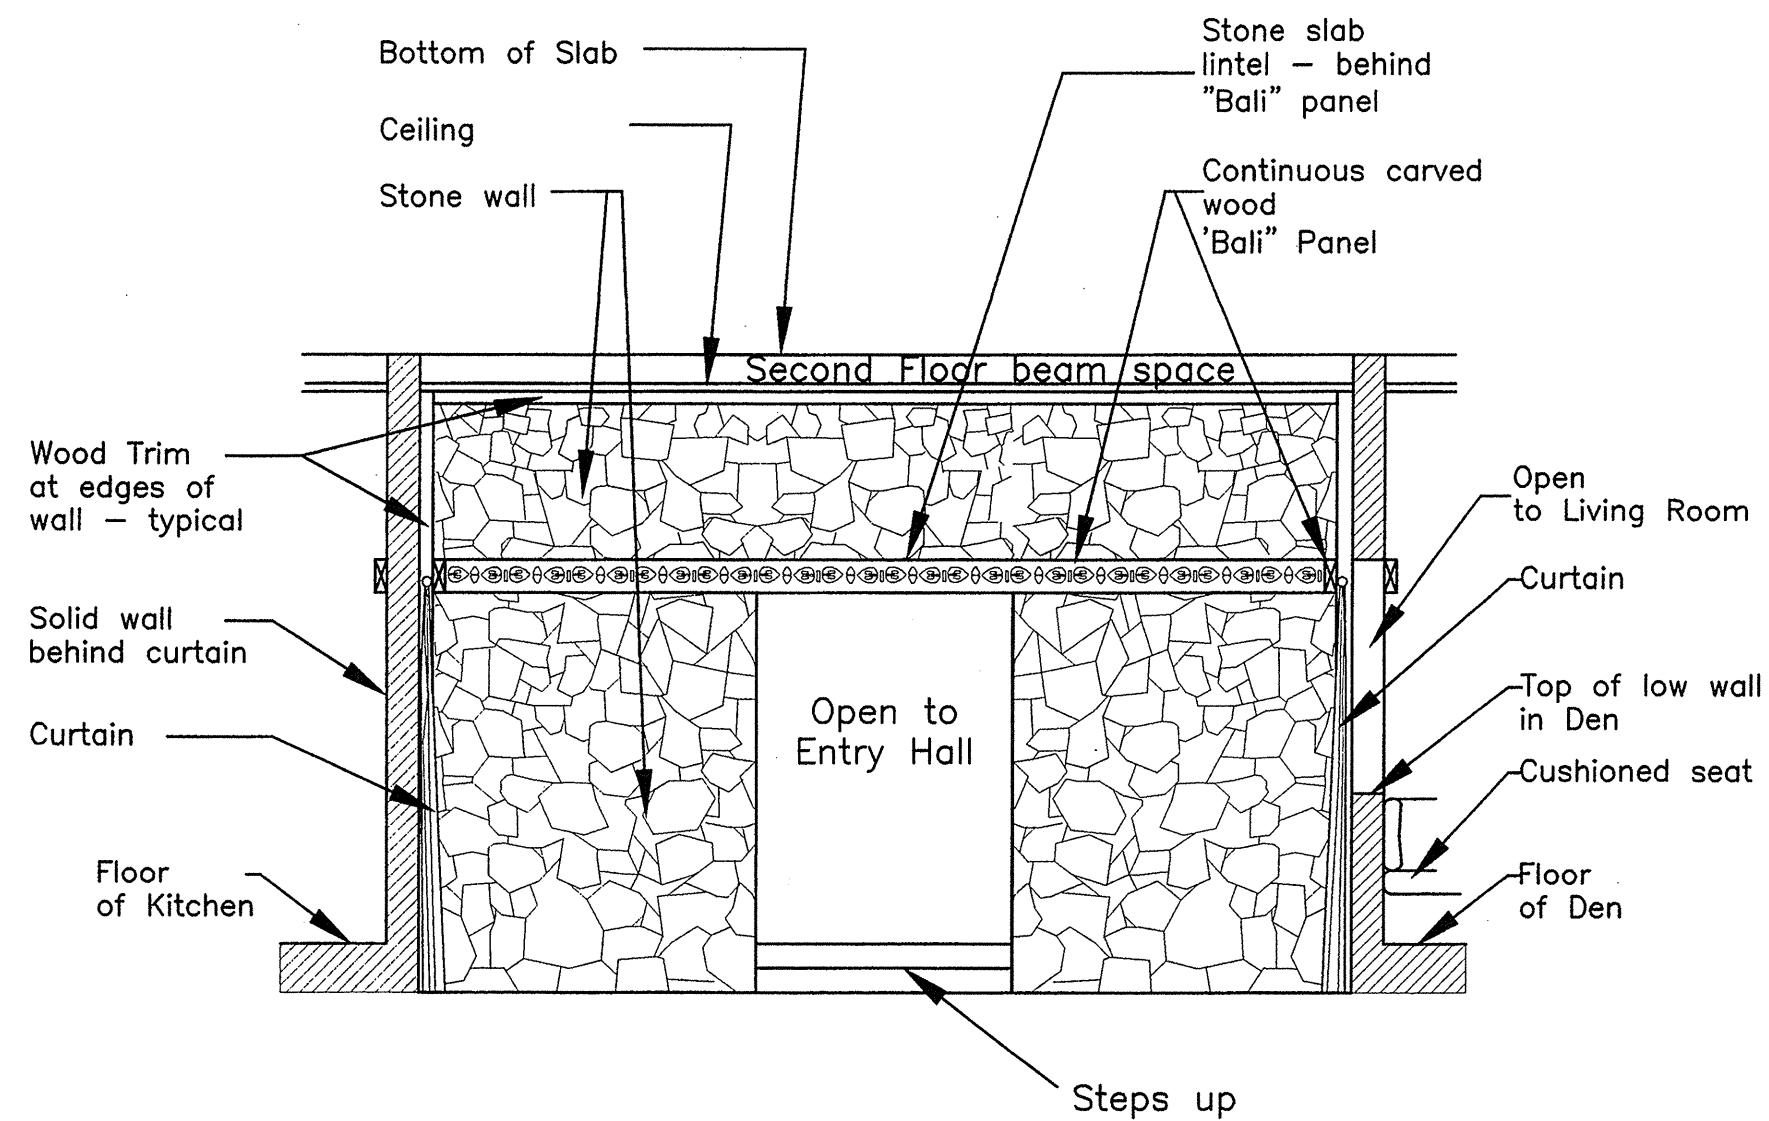

A Living Room Toward Entry Hall
1/4" = 1'-0"

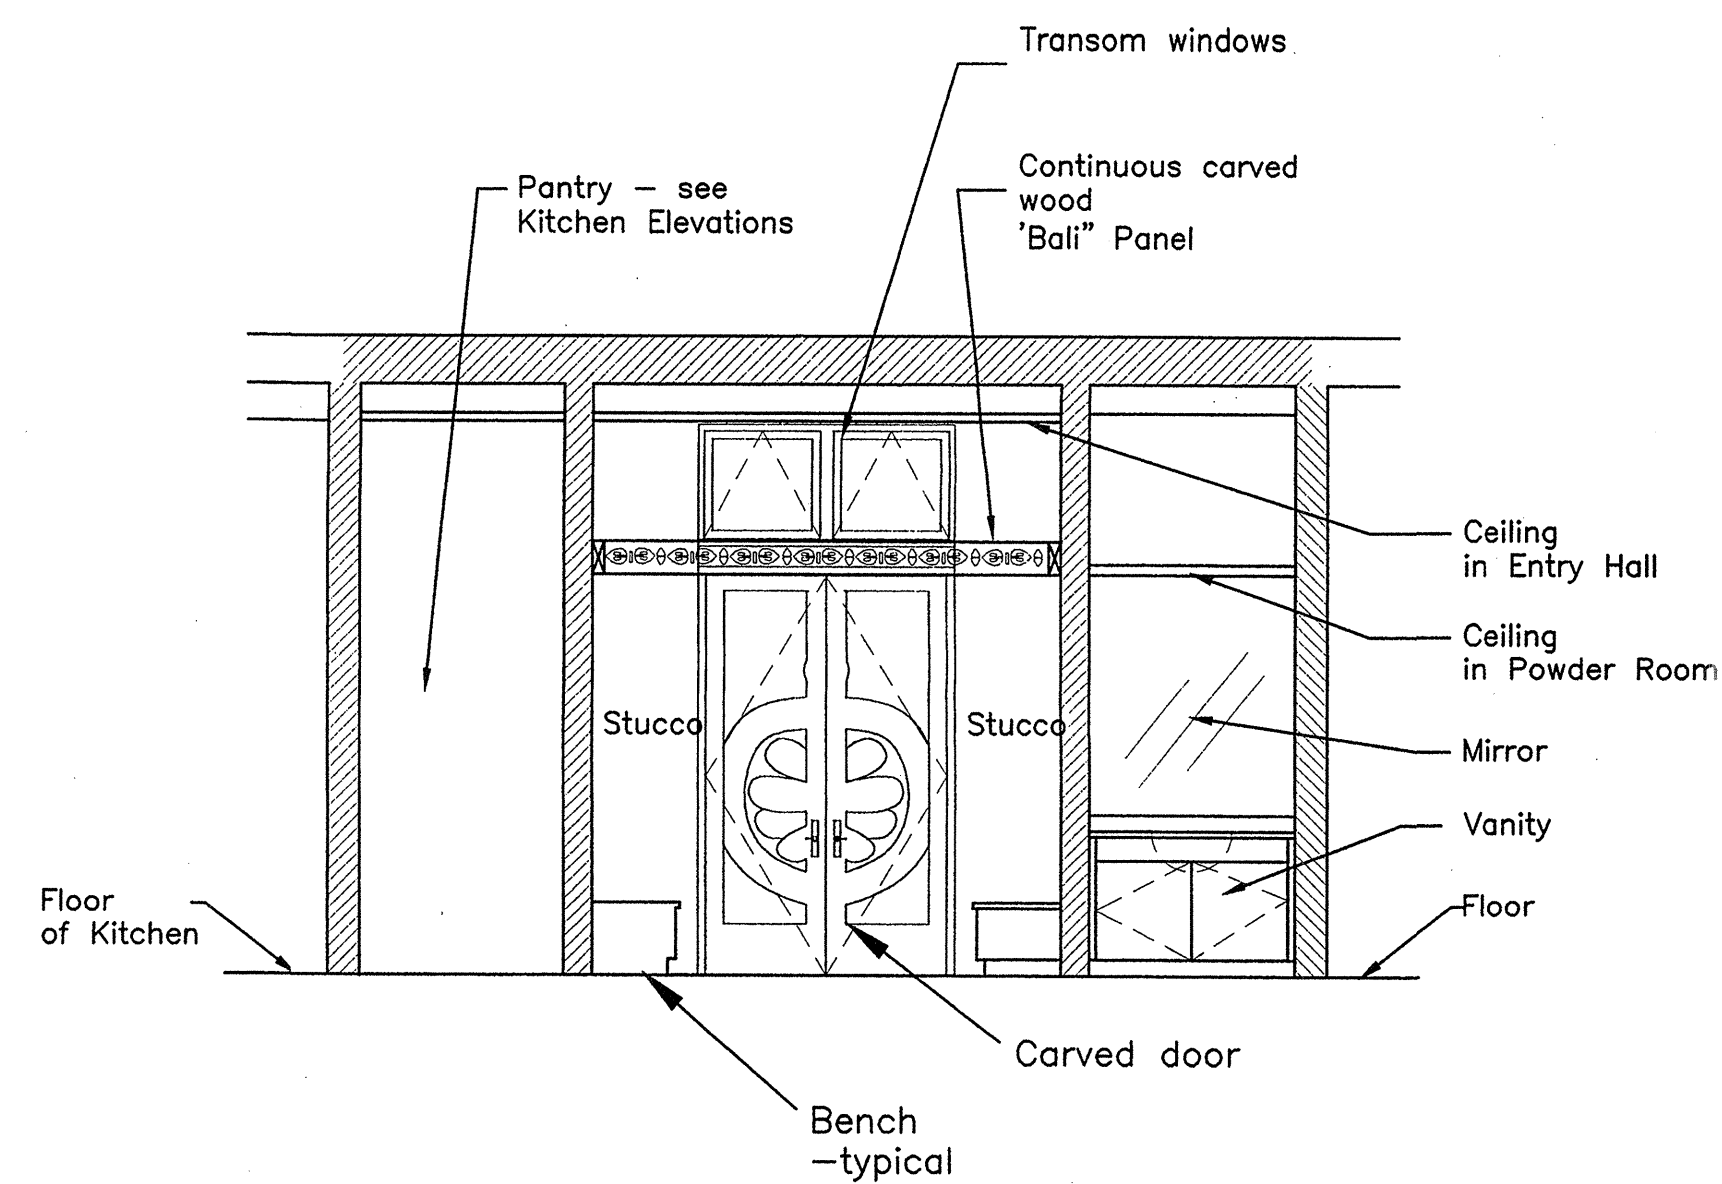


A1 Entry Hall to Front
1/4" = 1'-0"

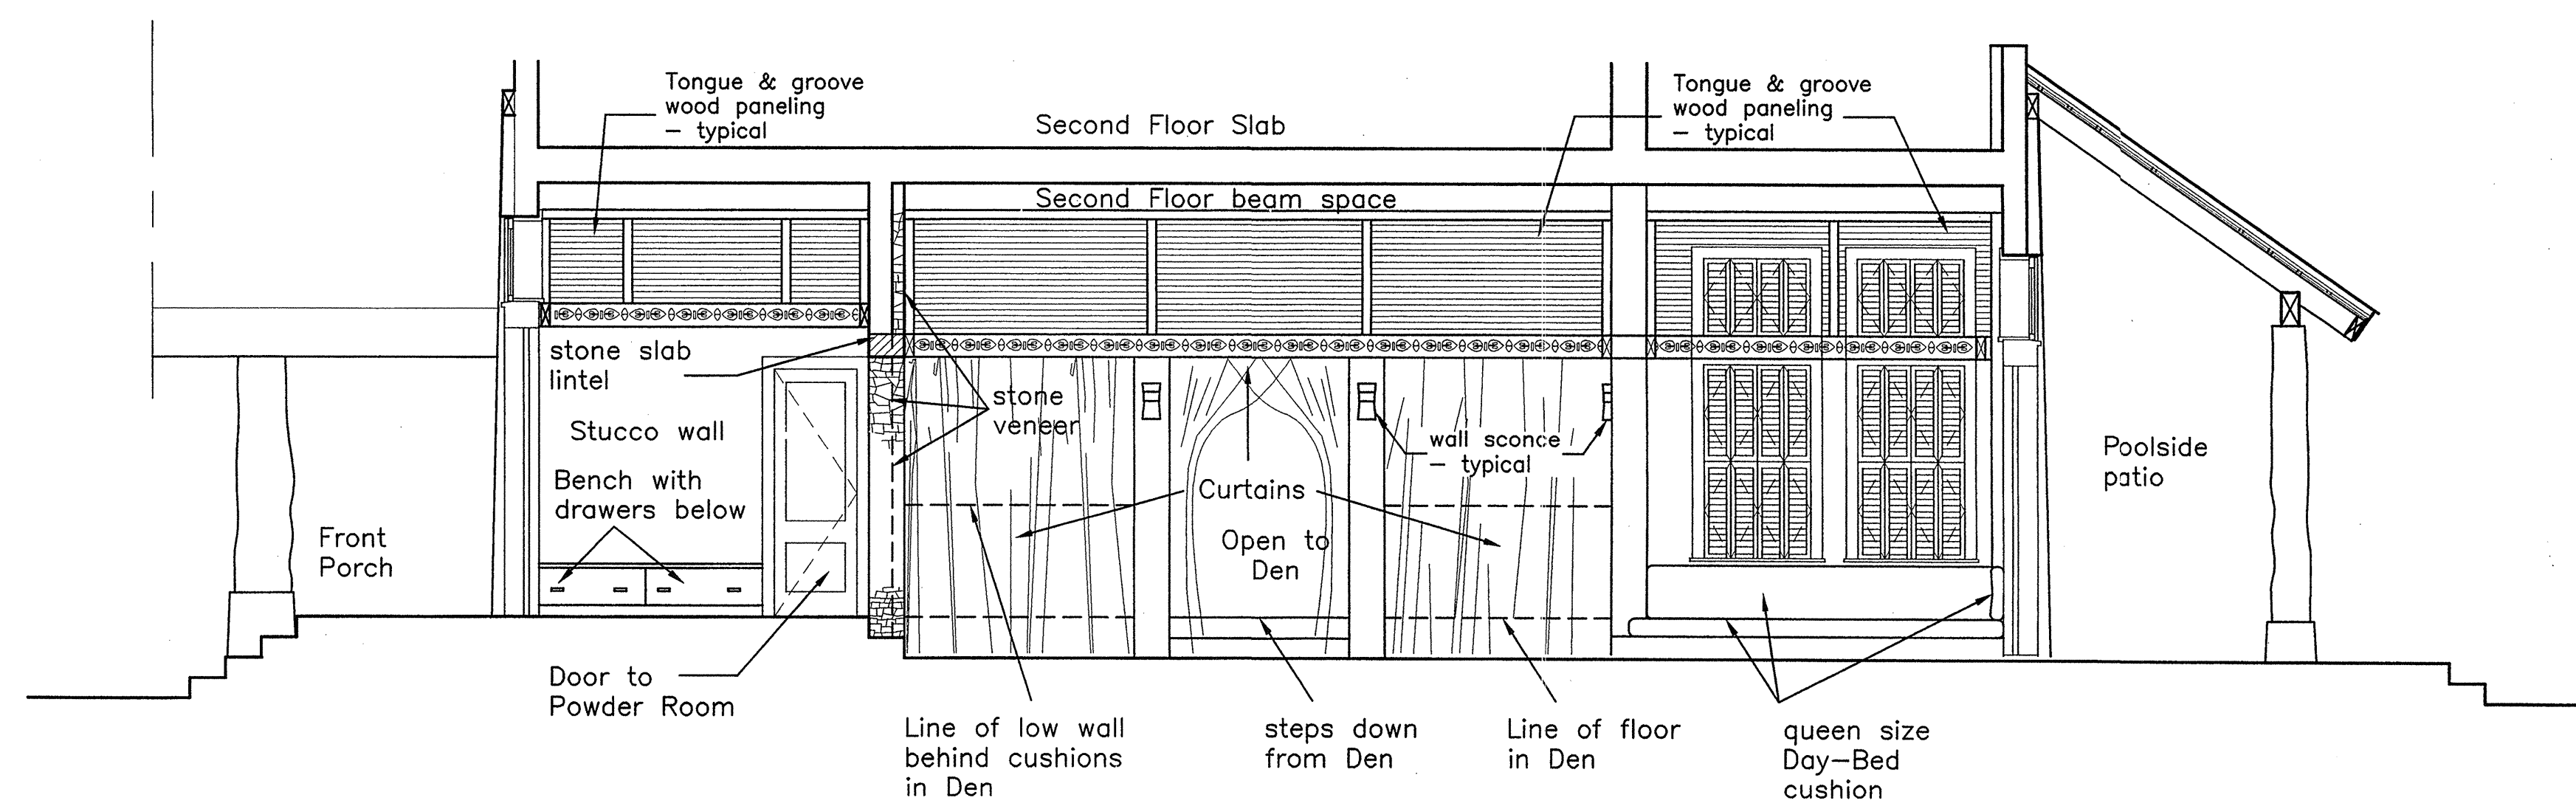

B Living Room Toward Den
1/4" = 1'-0"

NOTE: ELEVATION 'D'
IS SIMILAR TO 'B'

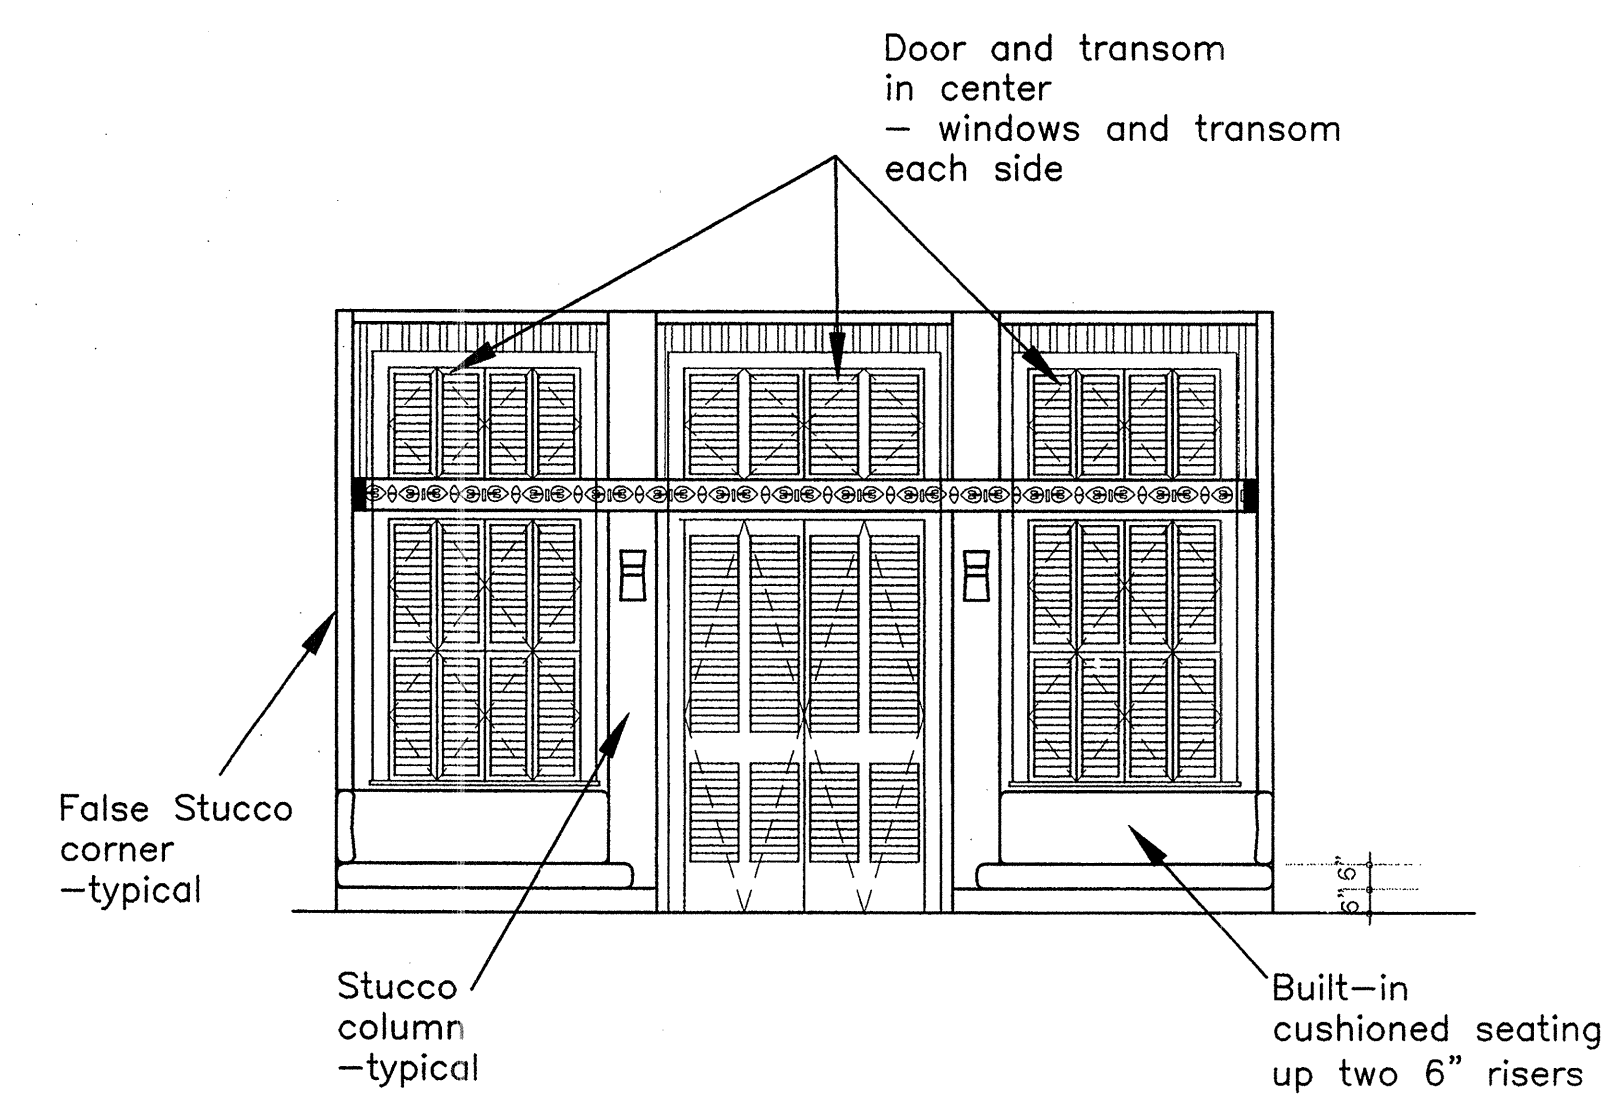

C Sun Room
1/4" = 1'-0"

Pricing	11/25/05
Description	

DRAWINGS ISSUES

GREMILLION RESIDENCE
& GUEST HOUSES
COSTA RICA

Drawing Title
MAIN HOUSE
LIVING ROOM &
ENTRY HALL
ELEVATIONS


1/4" = 1' - 0"

11/1/04


Project Code 0908

Drawing


A3.1

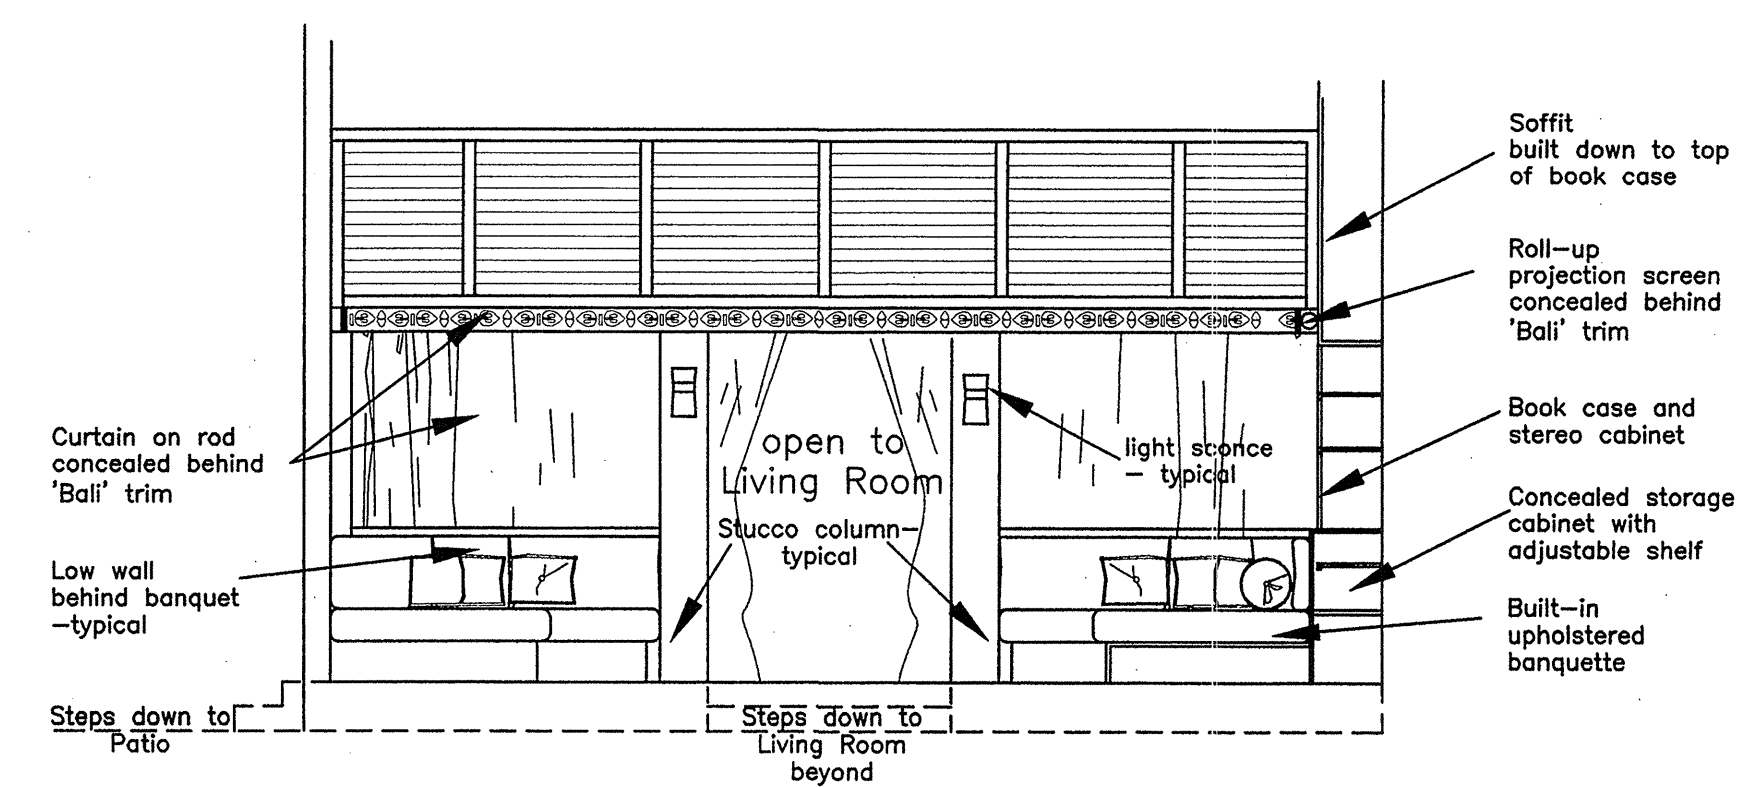


A DEN TO LIVING ROOM ELEVATION
1/4" = 1'-0"

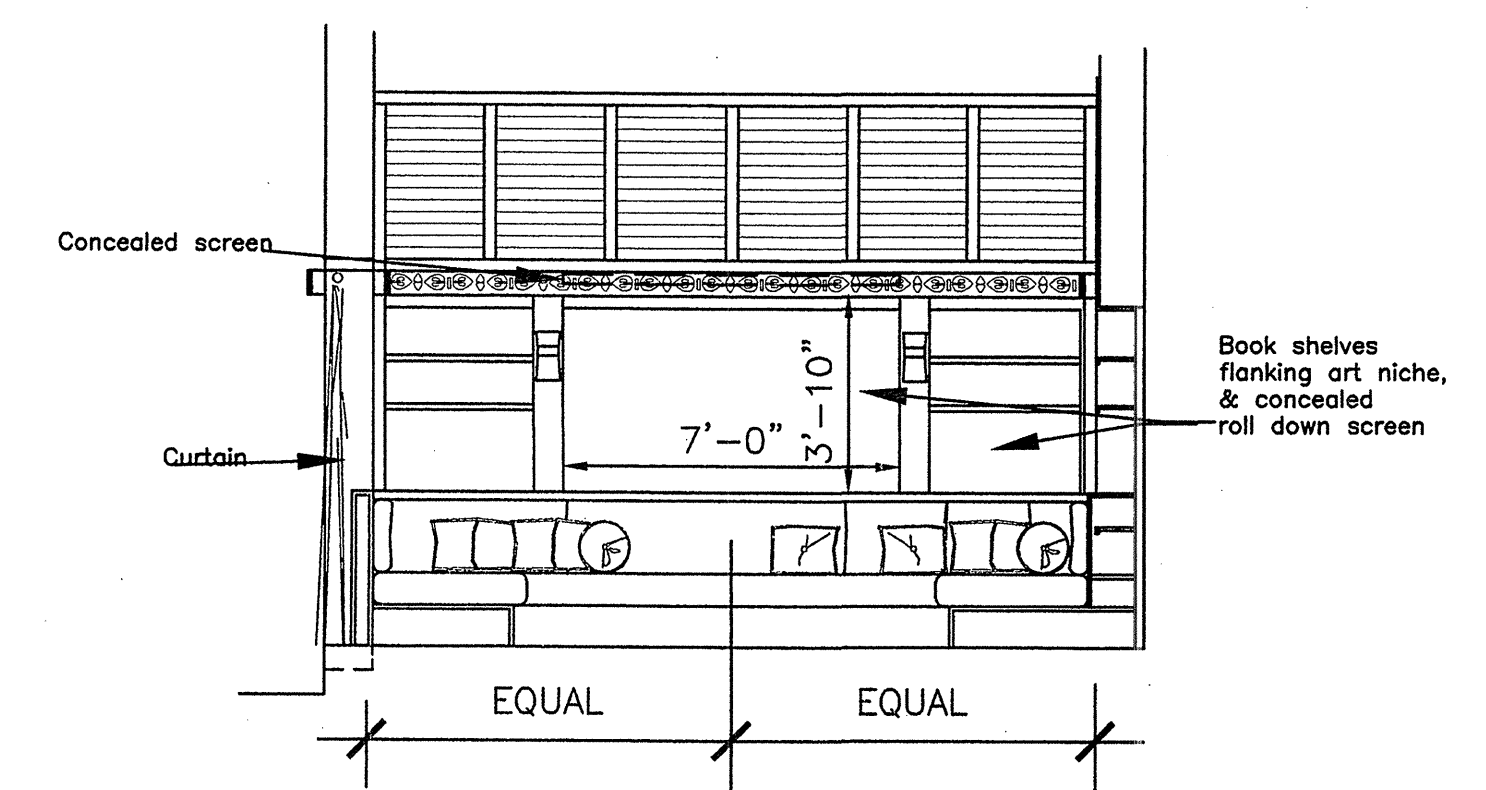

B DEN VIDEO WALL ELEVATION
1/4" = 1'-0"

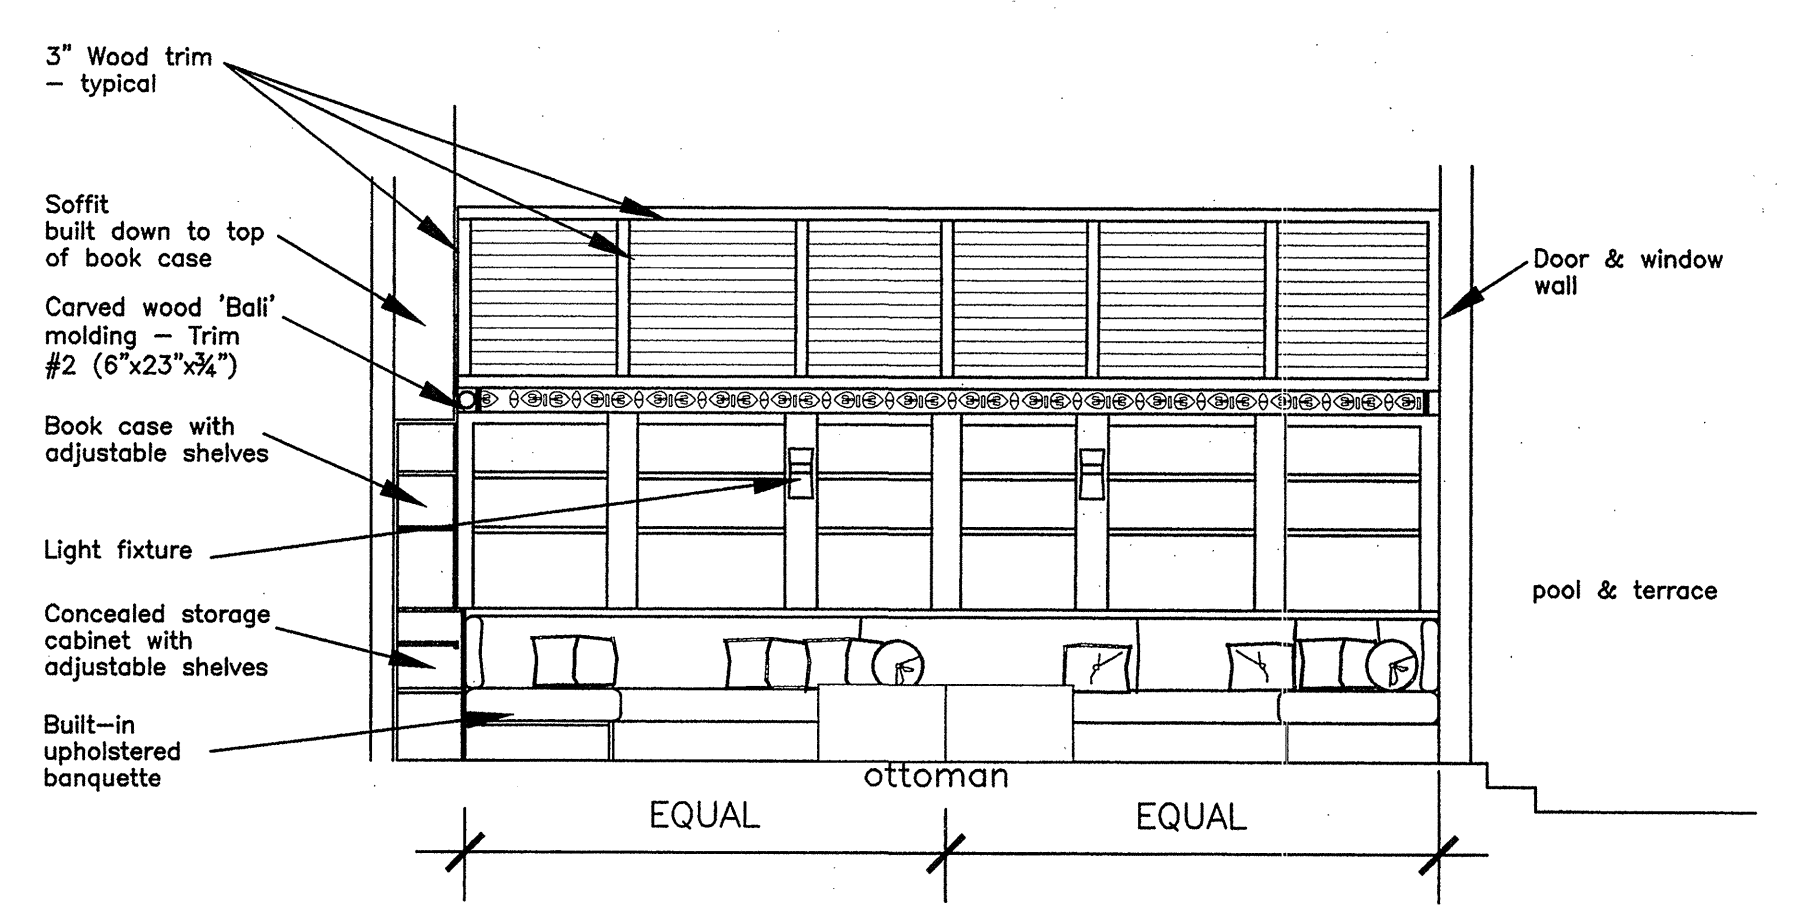

C BOOK CASE ELEVATION
1/4" = 1'-0"

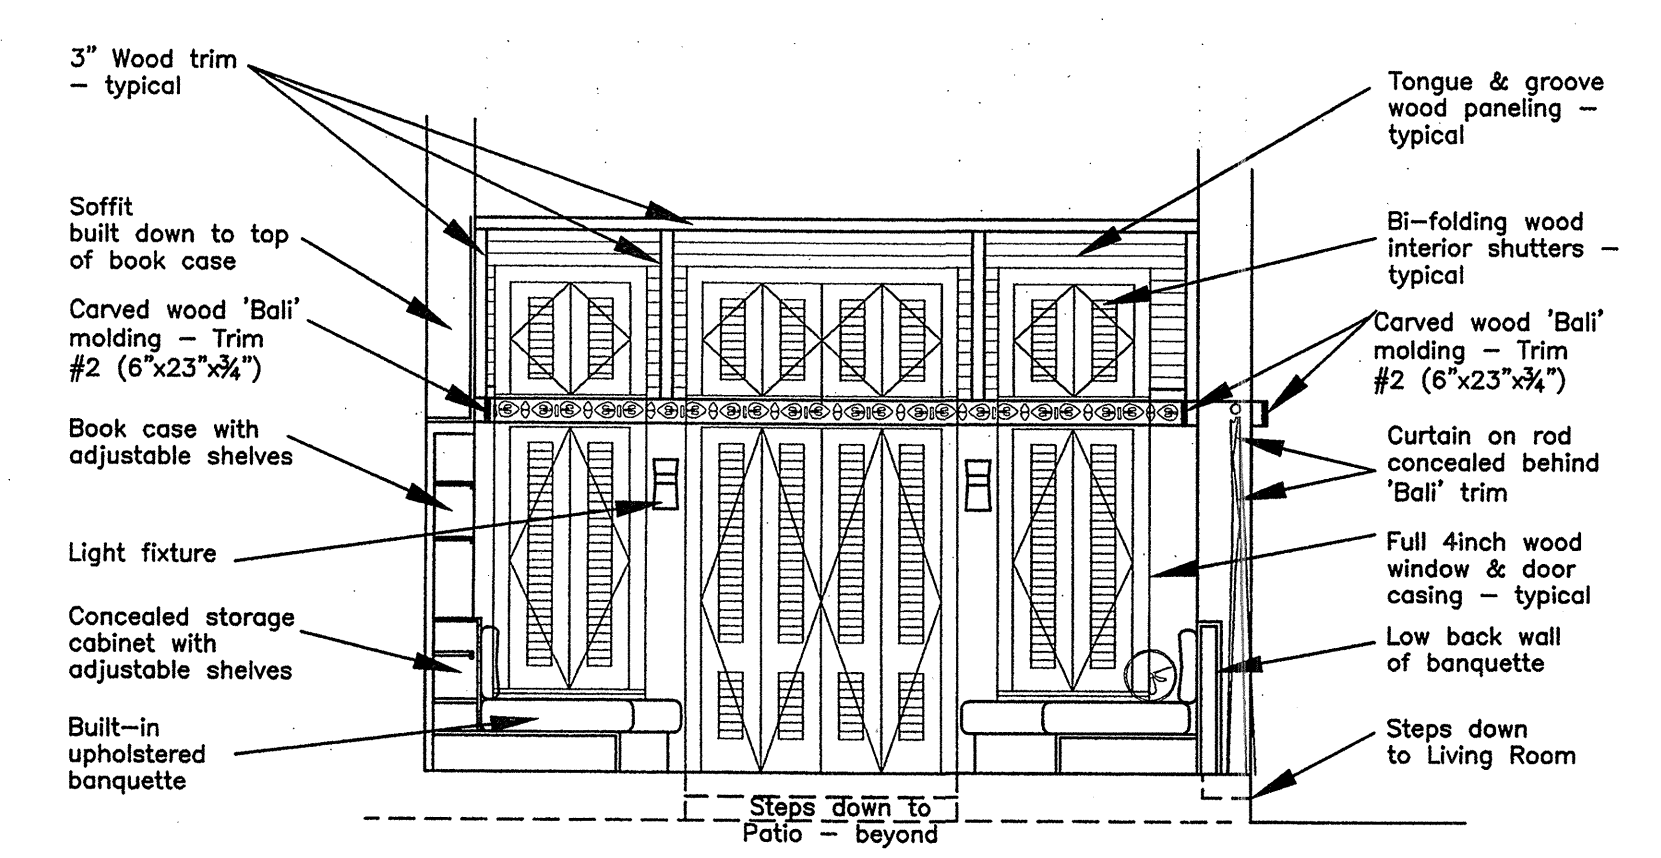

D OCEAN VIEW ELEVATION
1/4" = 1'-0"


Pricing	11/25/05
Description	

DRAWINGS ISSUES


GREMILLION RESIDENCE
& GUEST HOUSES
COSTA RICA

Drawing Title	MAIN HOUSE DEN ELEVATIONS
Scale	1/4" = 1' - 0'
Date	11/1/04
Project Code	0908
Drawing	A3.2


THORN & COMPANY ARCHITECTS
10354 BIRKEMEYER DR
CINCINNATI, OHIO 45242 USA
Tel: 513-404-1204
Email: thornco@fuse.net

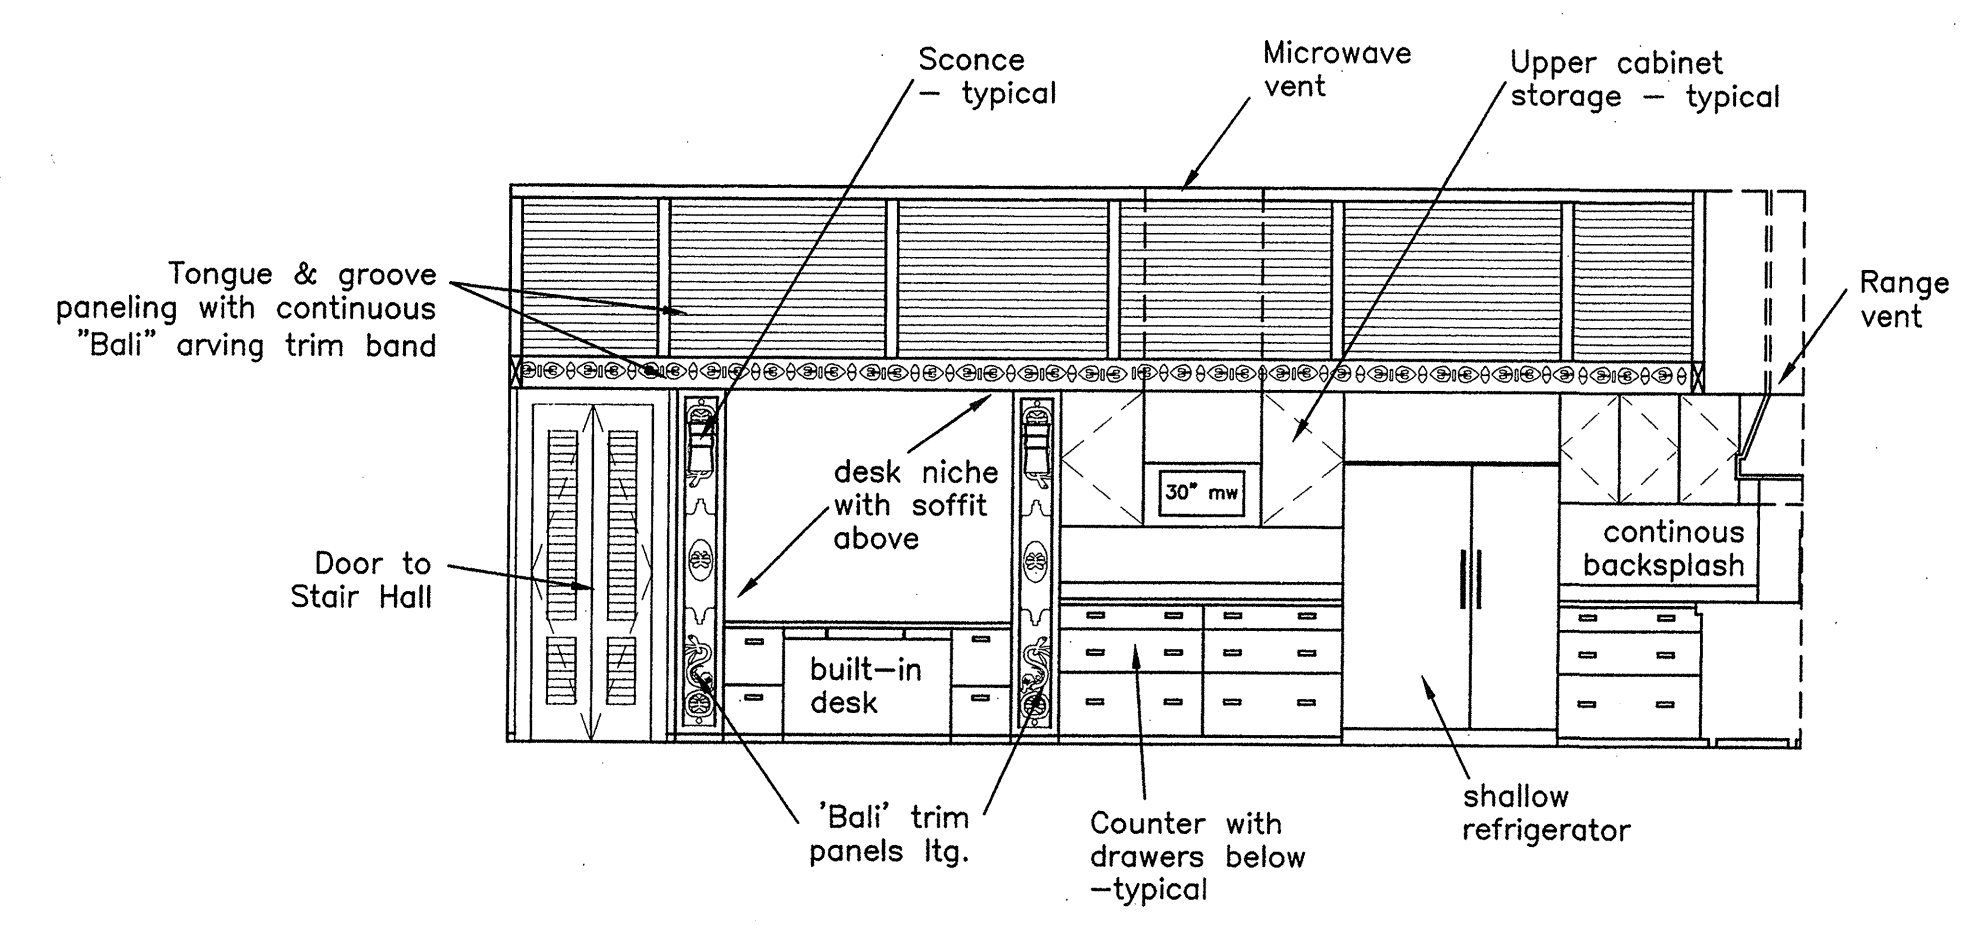


A KITCHEN DESK WALL ELEVATION
1/4" = 1'-0"

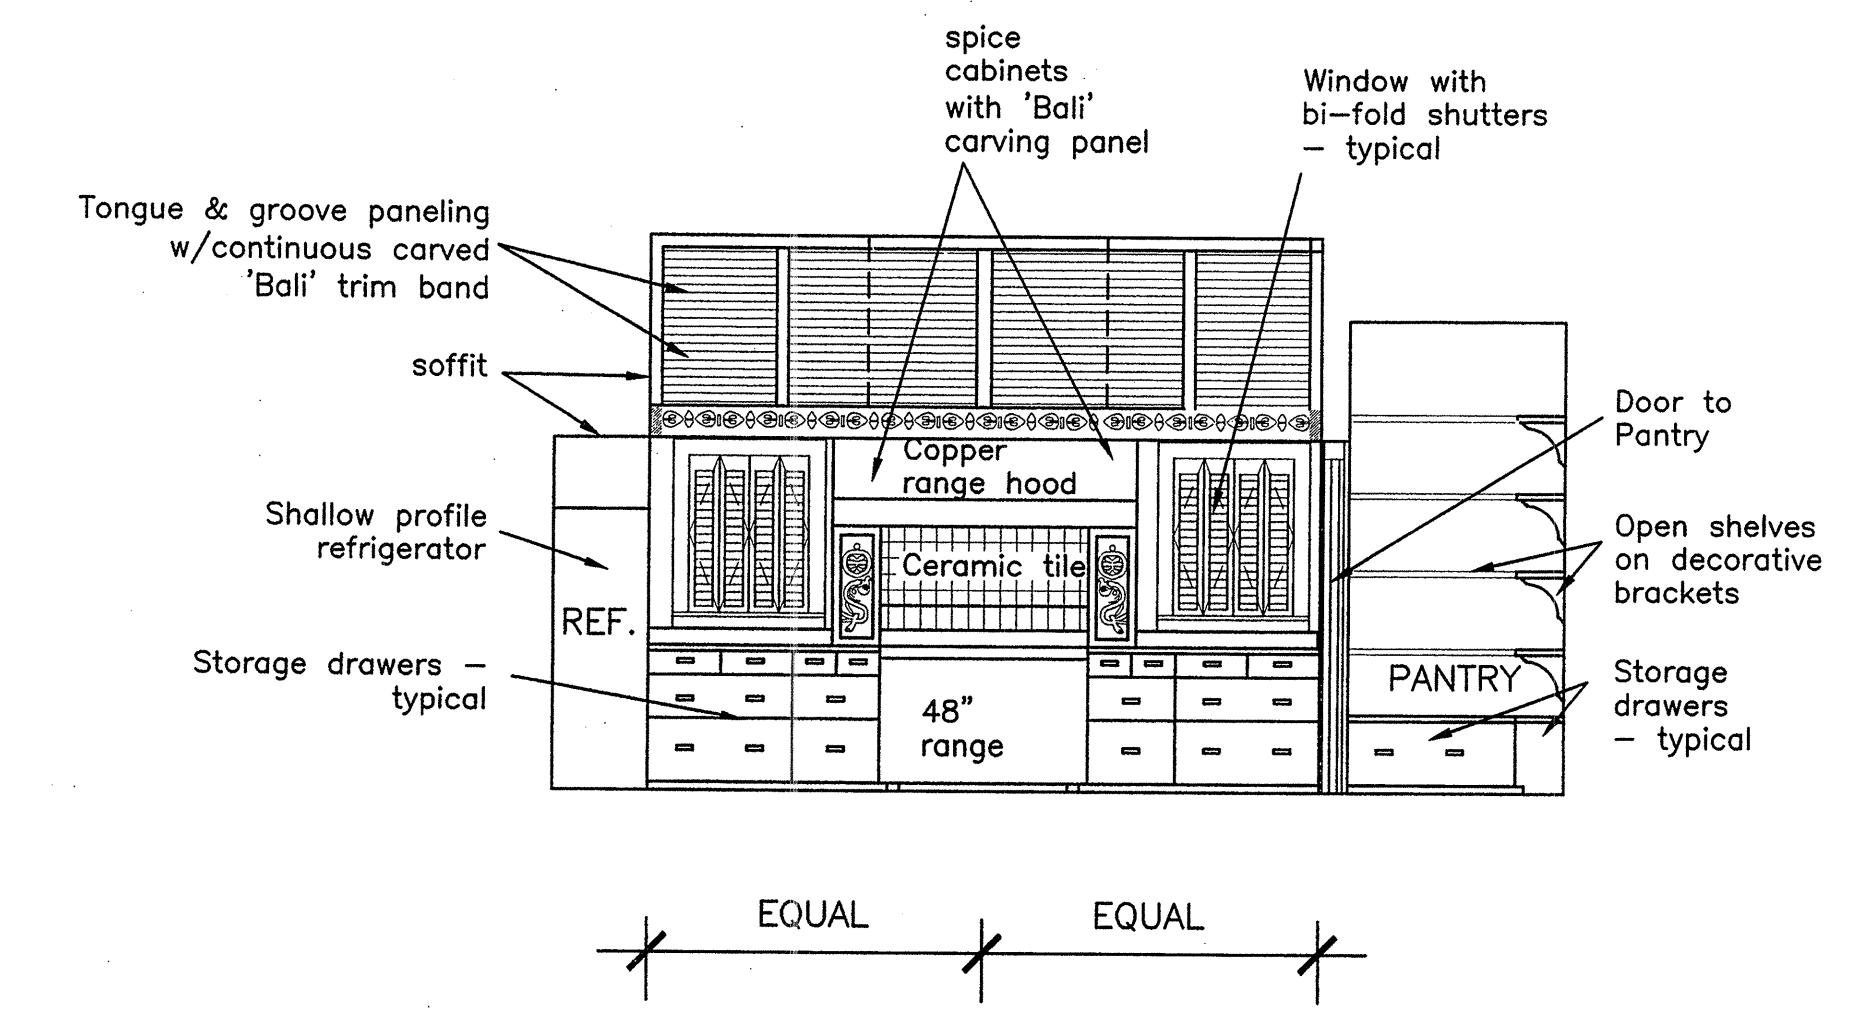

B KITCHEN RANGE WALL ELEVATION
1/4" = 1'-0"

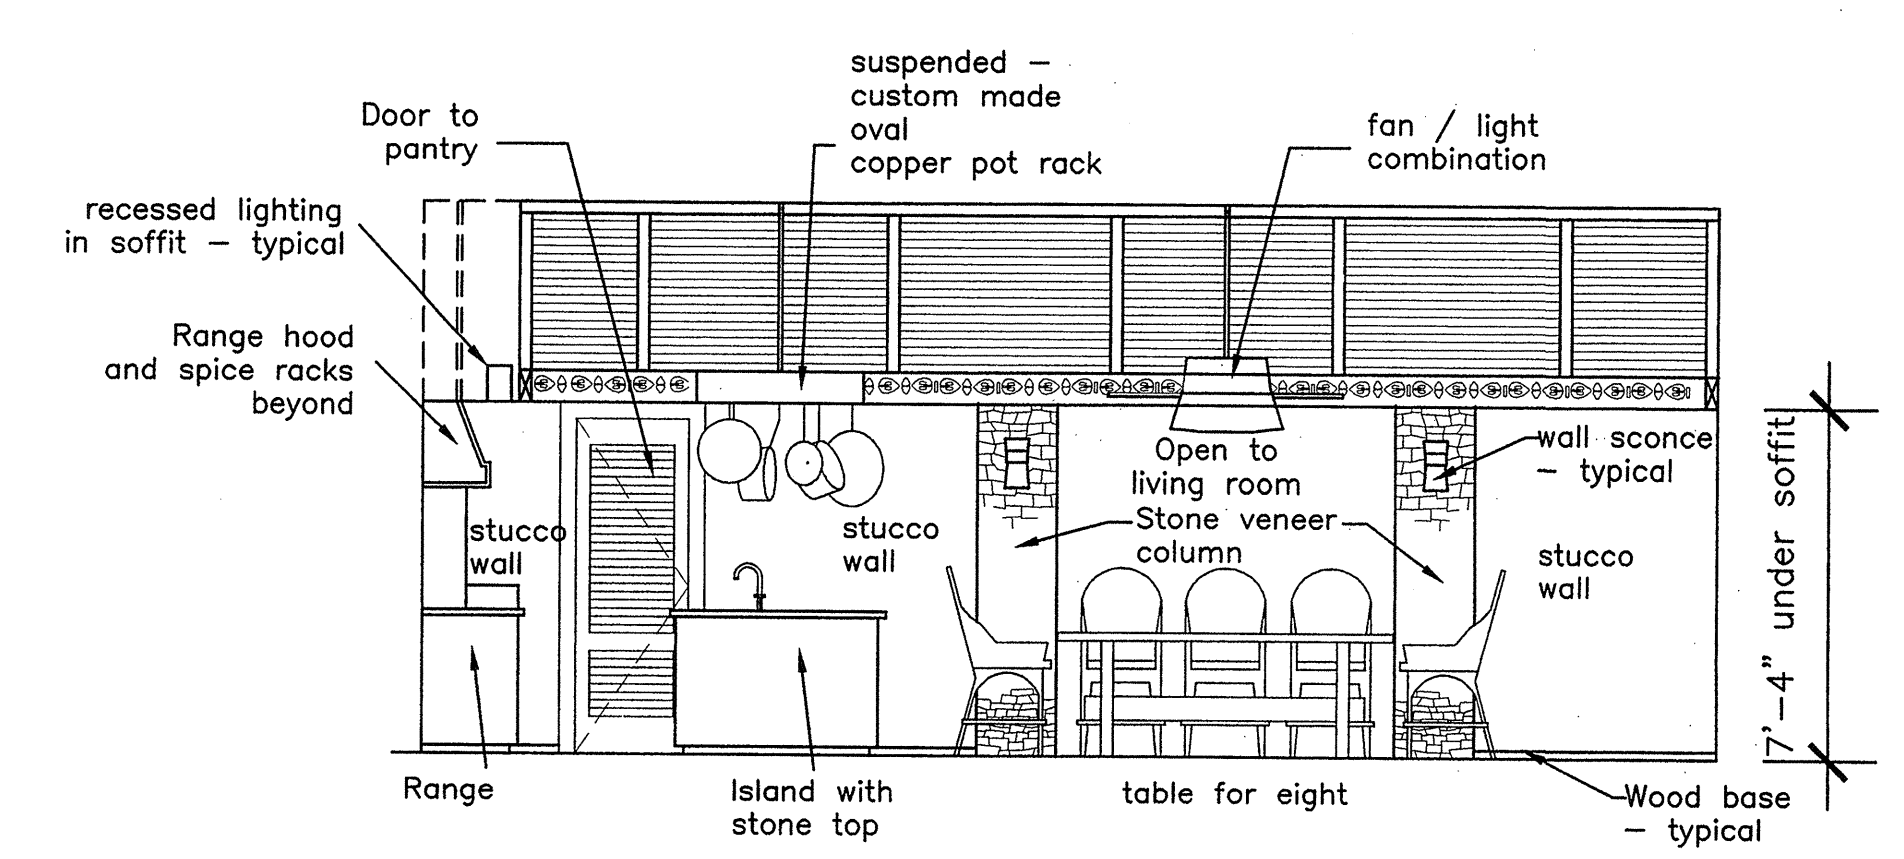

C KITCHEN WALL LOOKING TO LIVING ROOM
1/4" = 1'-0"

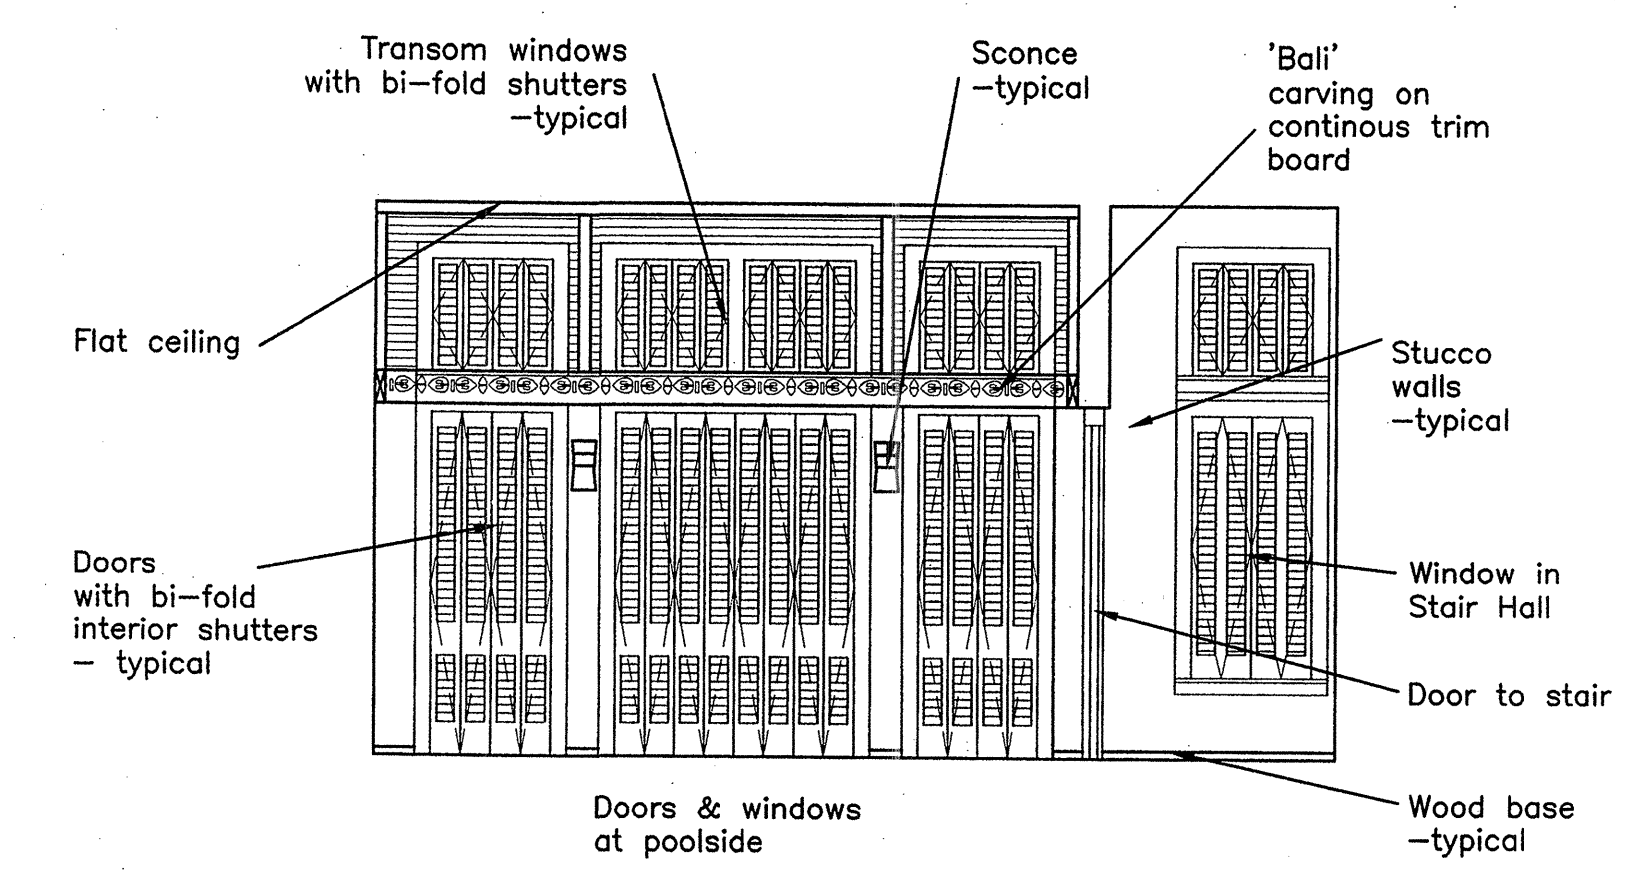


D KITCHEN DOORS TO PATIO ELEVATIONS
1/4" = 1'-0"

Pricing	11/25/05
Description	


DRAWINGS ISSUES

GREMILLION RESIDENCE & GUEST HOUSES COSTA RICA

Drawing Title	MAIN HOUSE KITCHEN & DINING ROOM ELEVATIONS
Scale	1/4" = 1' - 0'
Date	11/1/04
Project Code	0908
Drawing	A3.3

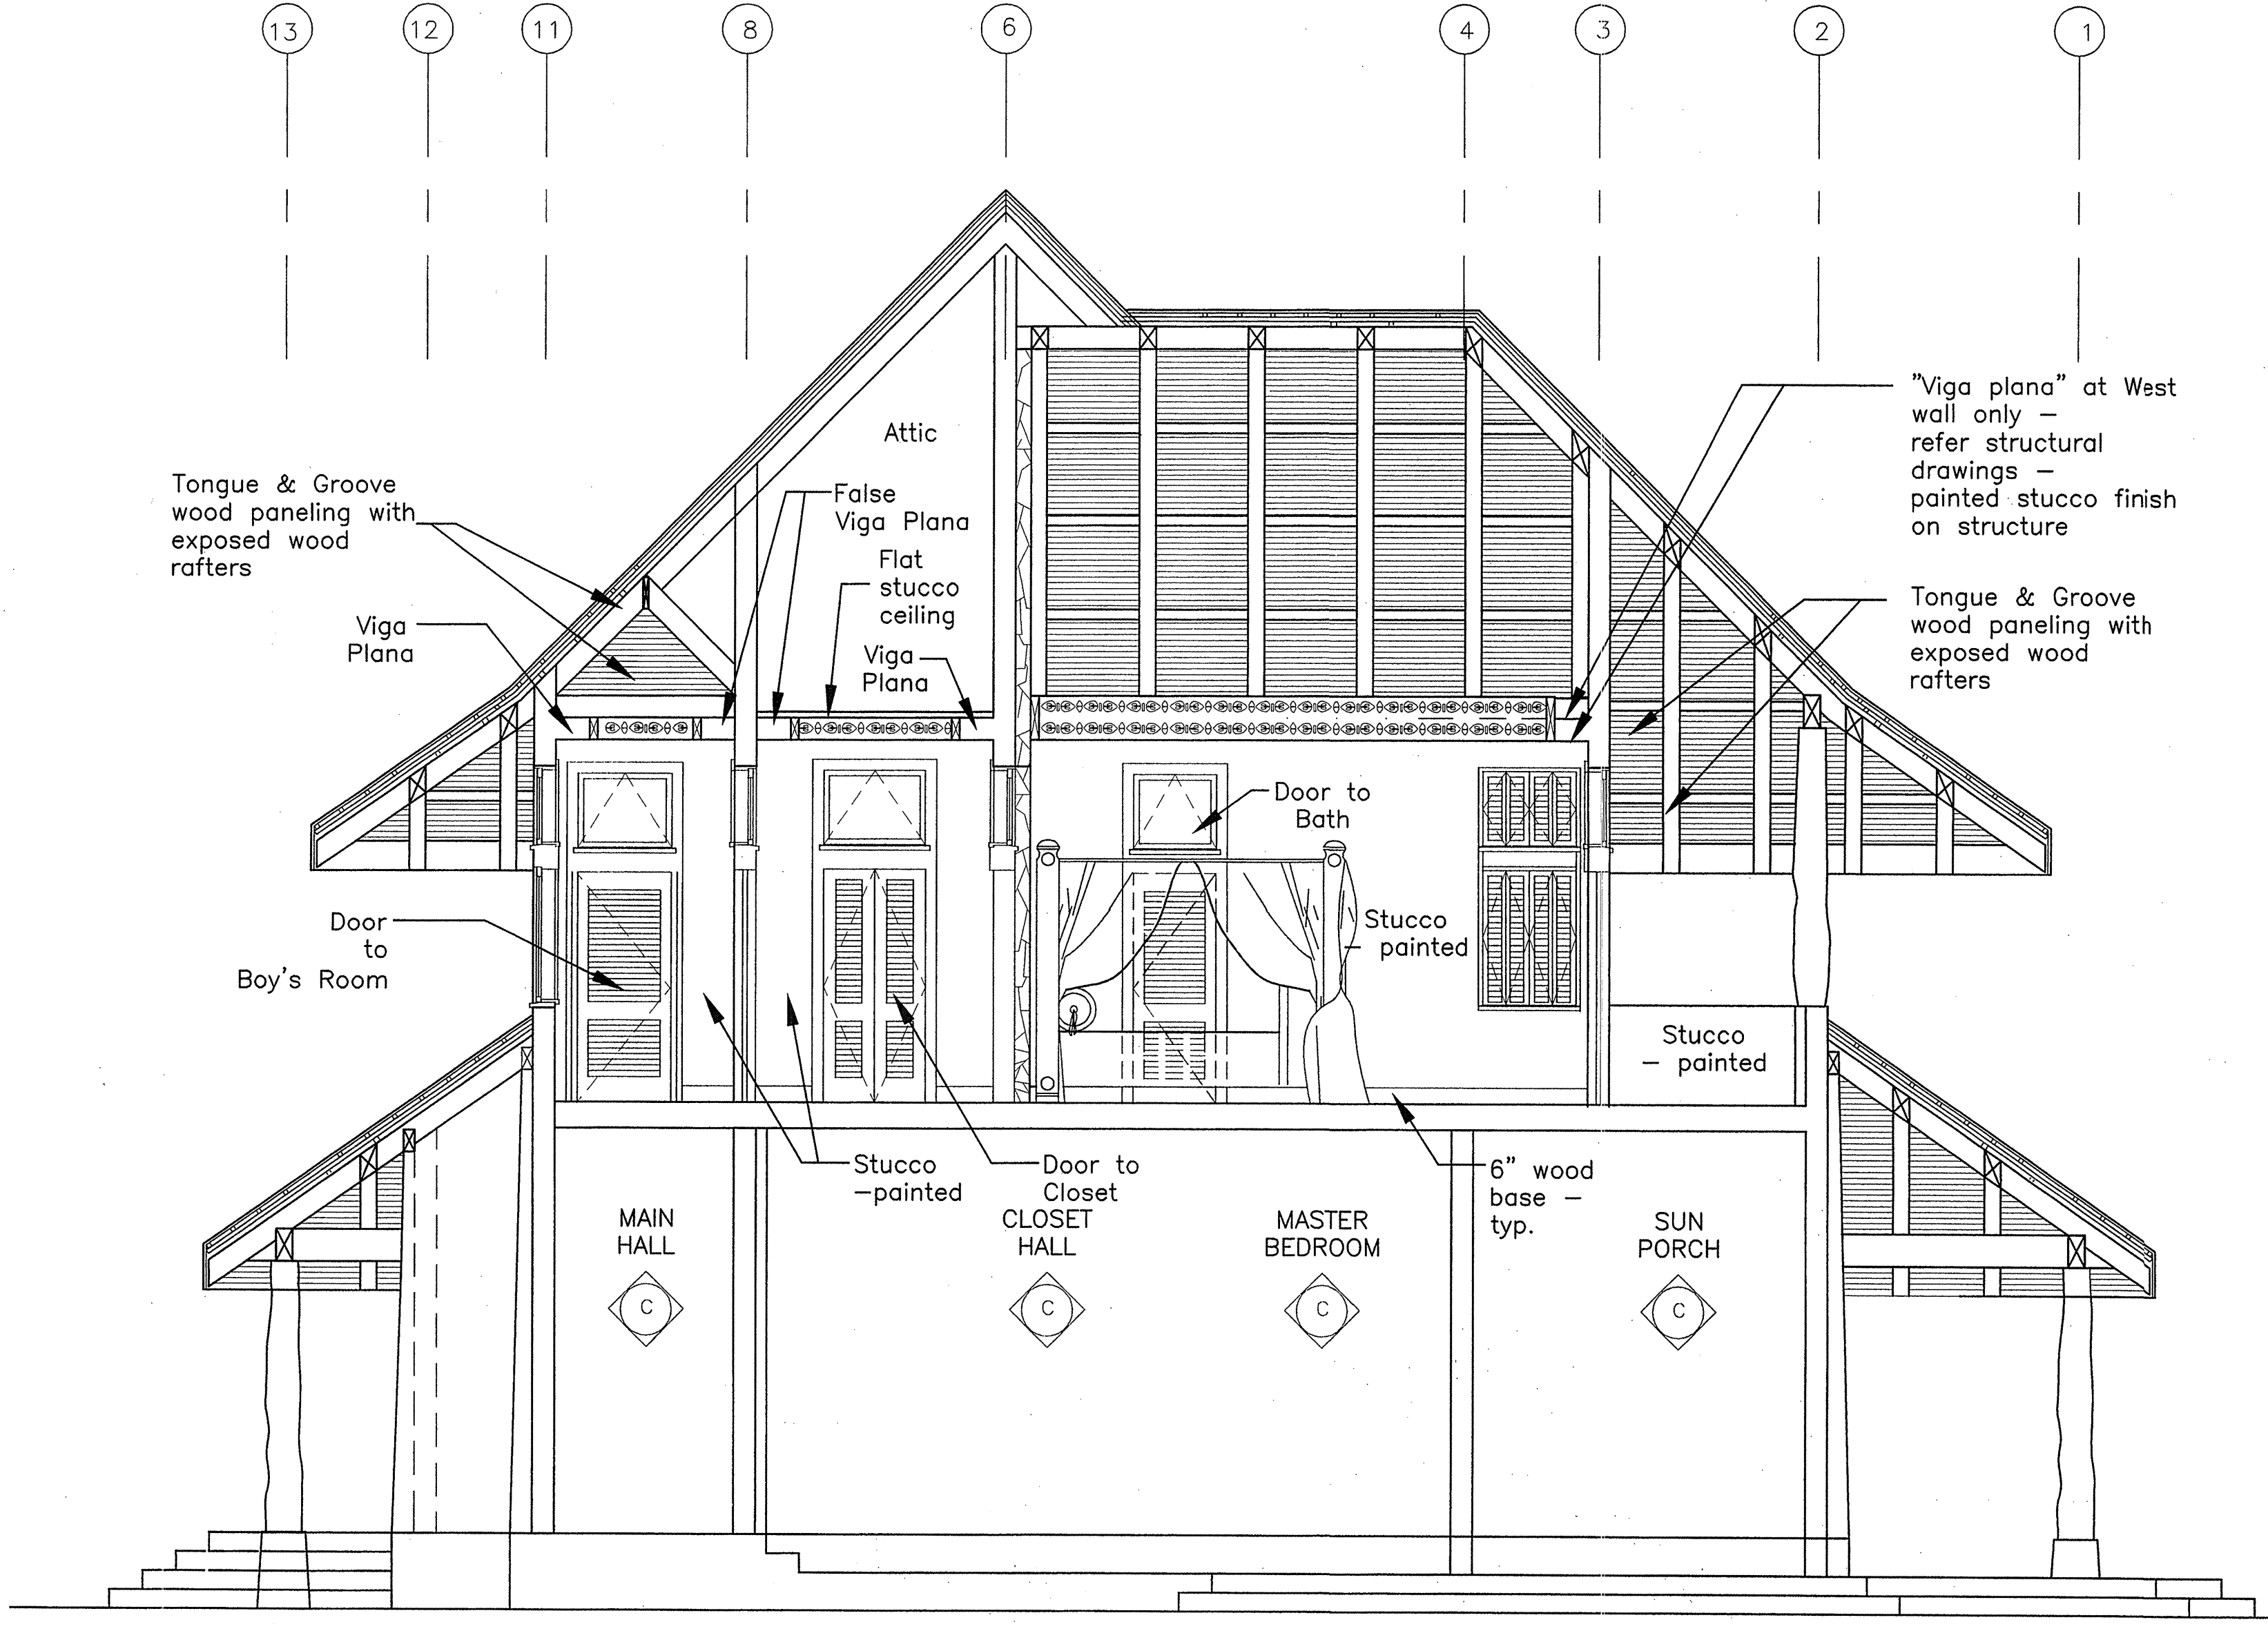

2 SECOND FLOOR ELEVATIONS
1/4" = 1'-0"

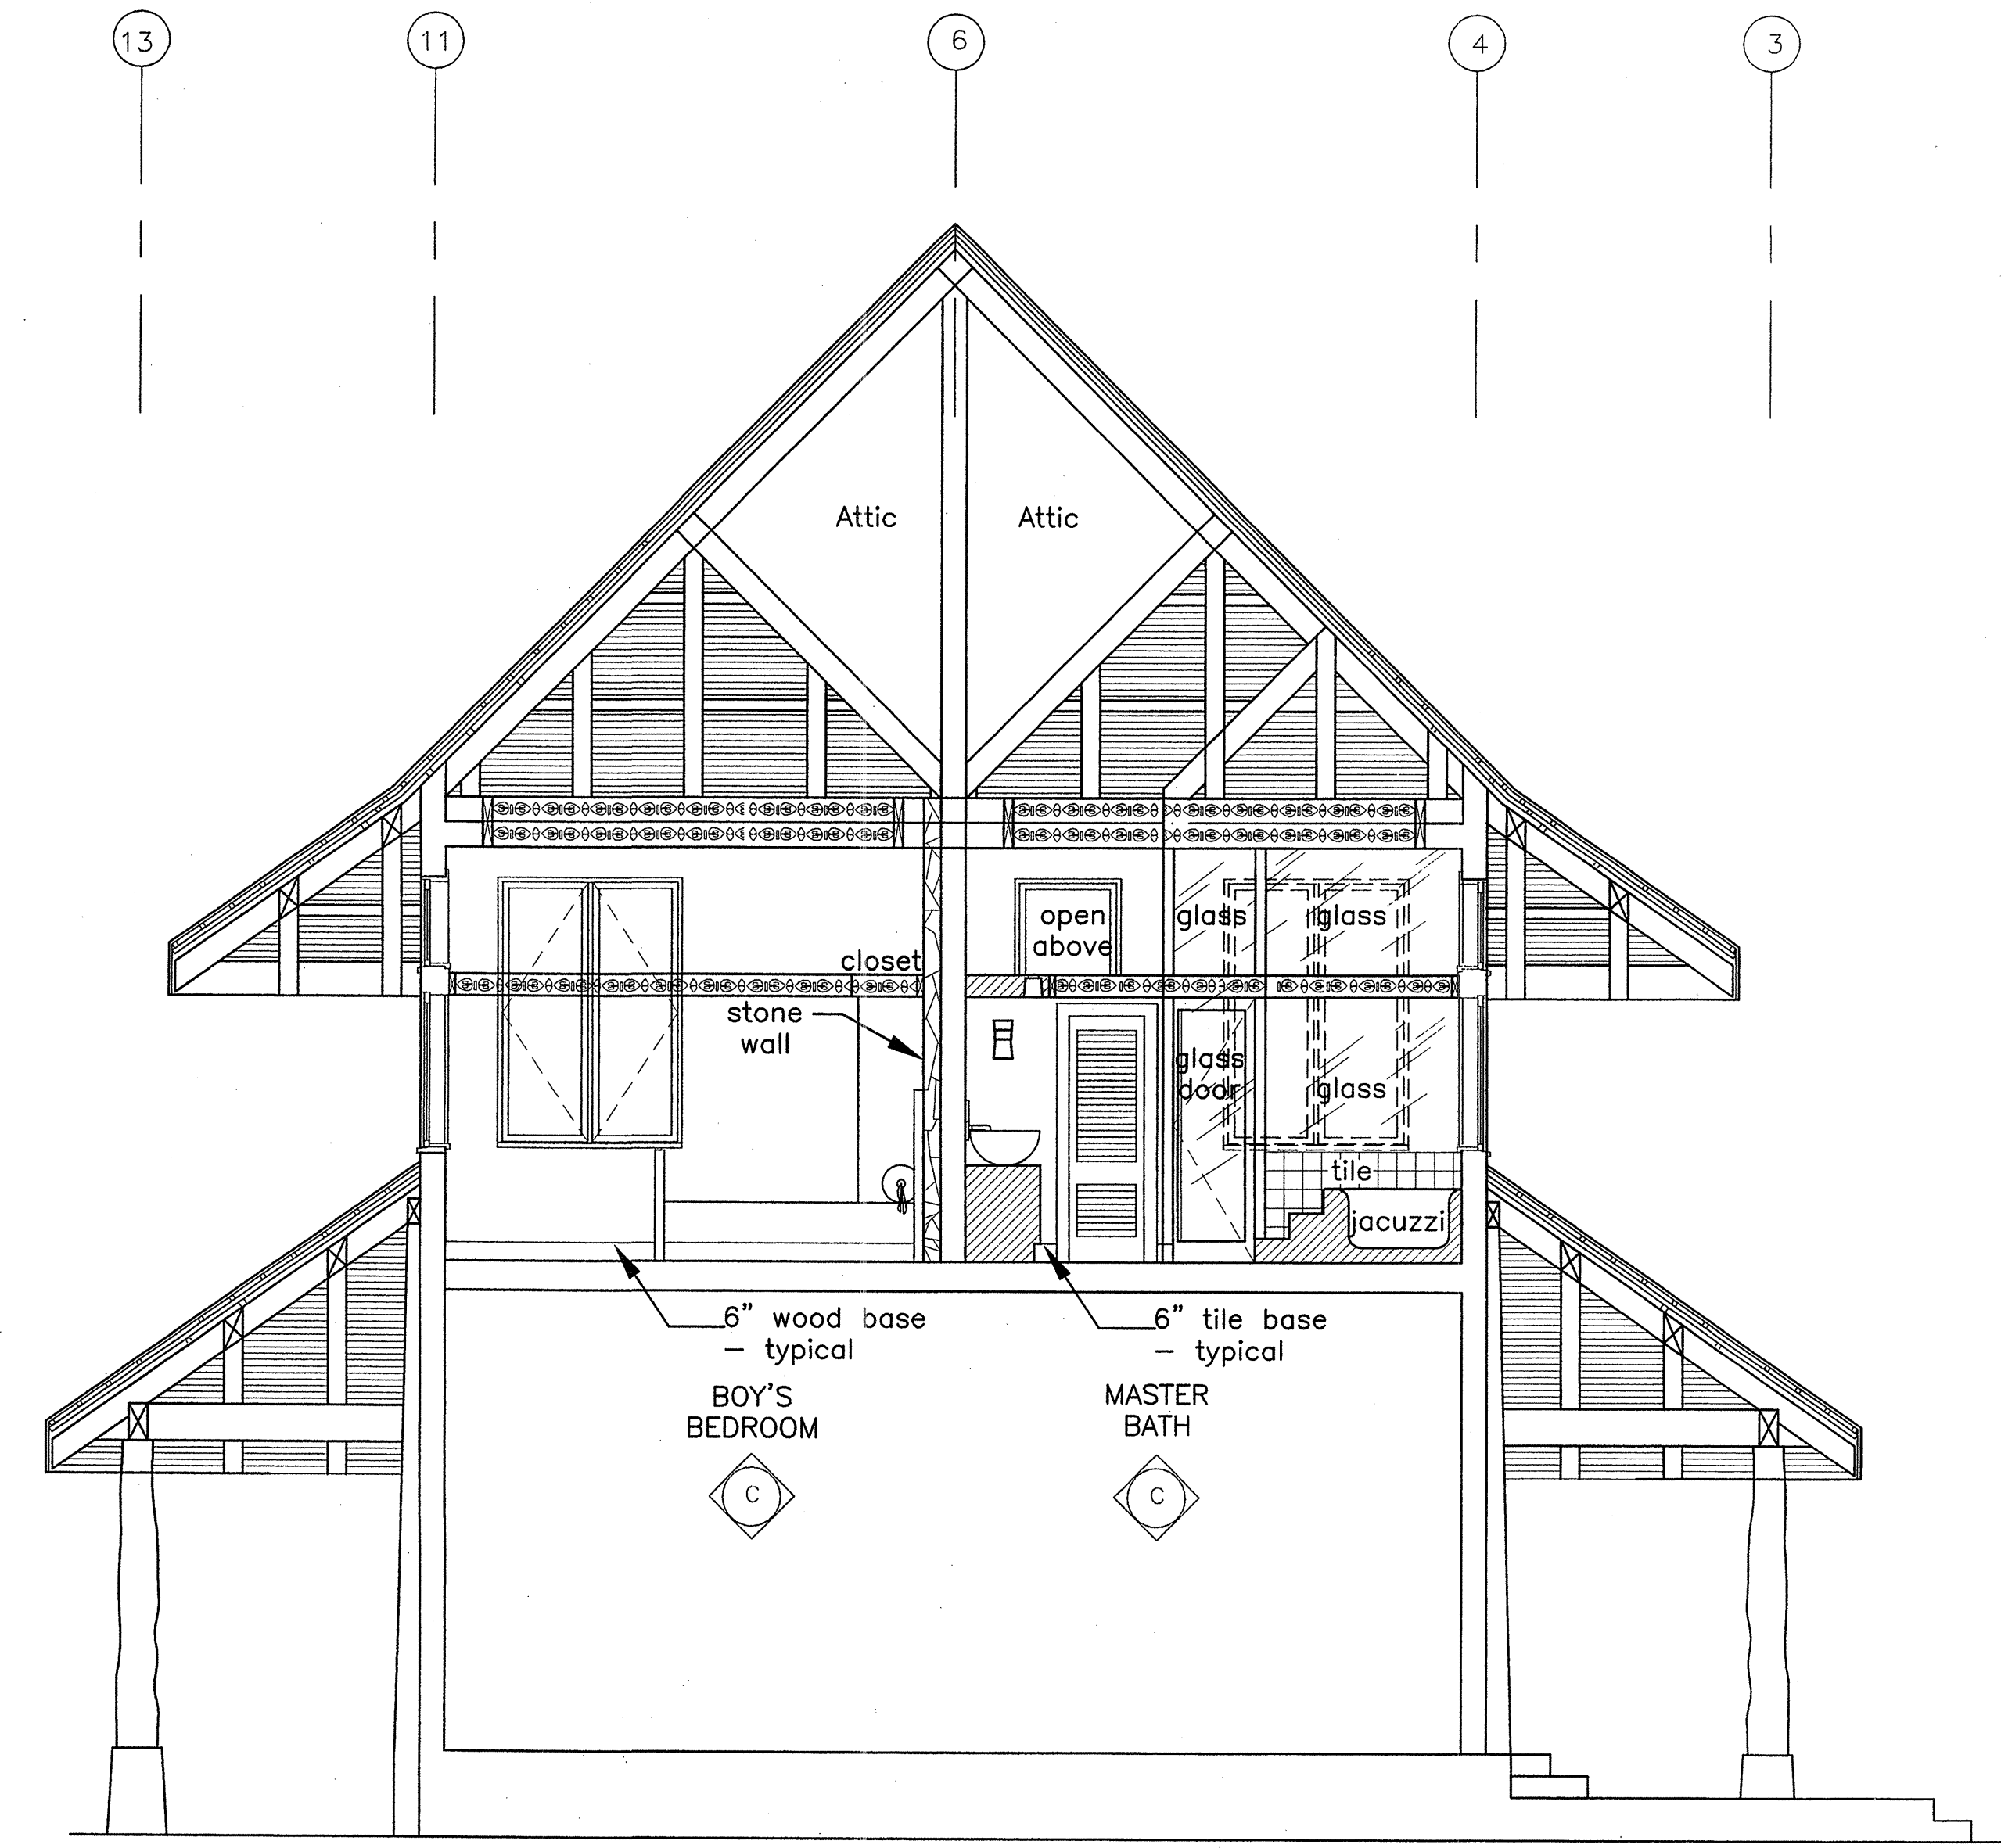


1 SECOND FLOOR ELEVATIONS
1/4" = 1'-0"

Pricing	11/25/05
Description	
DRAWINGS ISSUES	

**GREMILLION RESIDENCE
& GUEST HOUSES
COSTA RICA**

Drawing Title	
MAIN HOUSE SECOND FLOOR ELEVATIONS	
1/4" = 1' - 0"	
11/1/04	
Project Code	0908
Drawing	
A3.4	

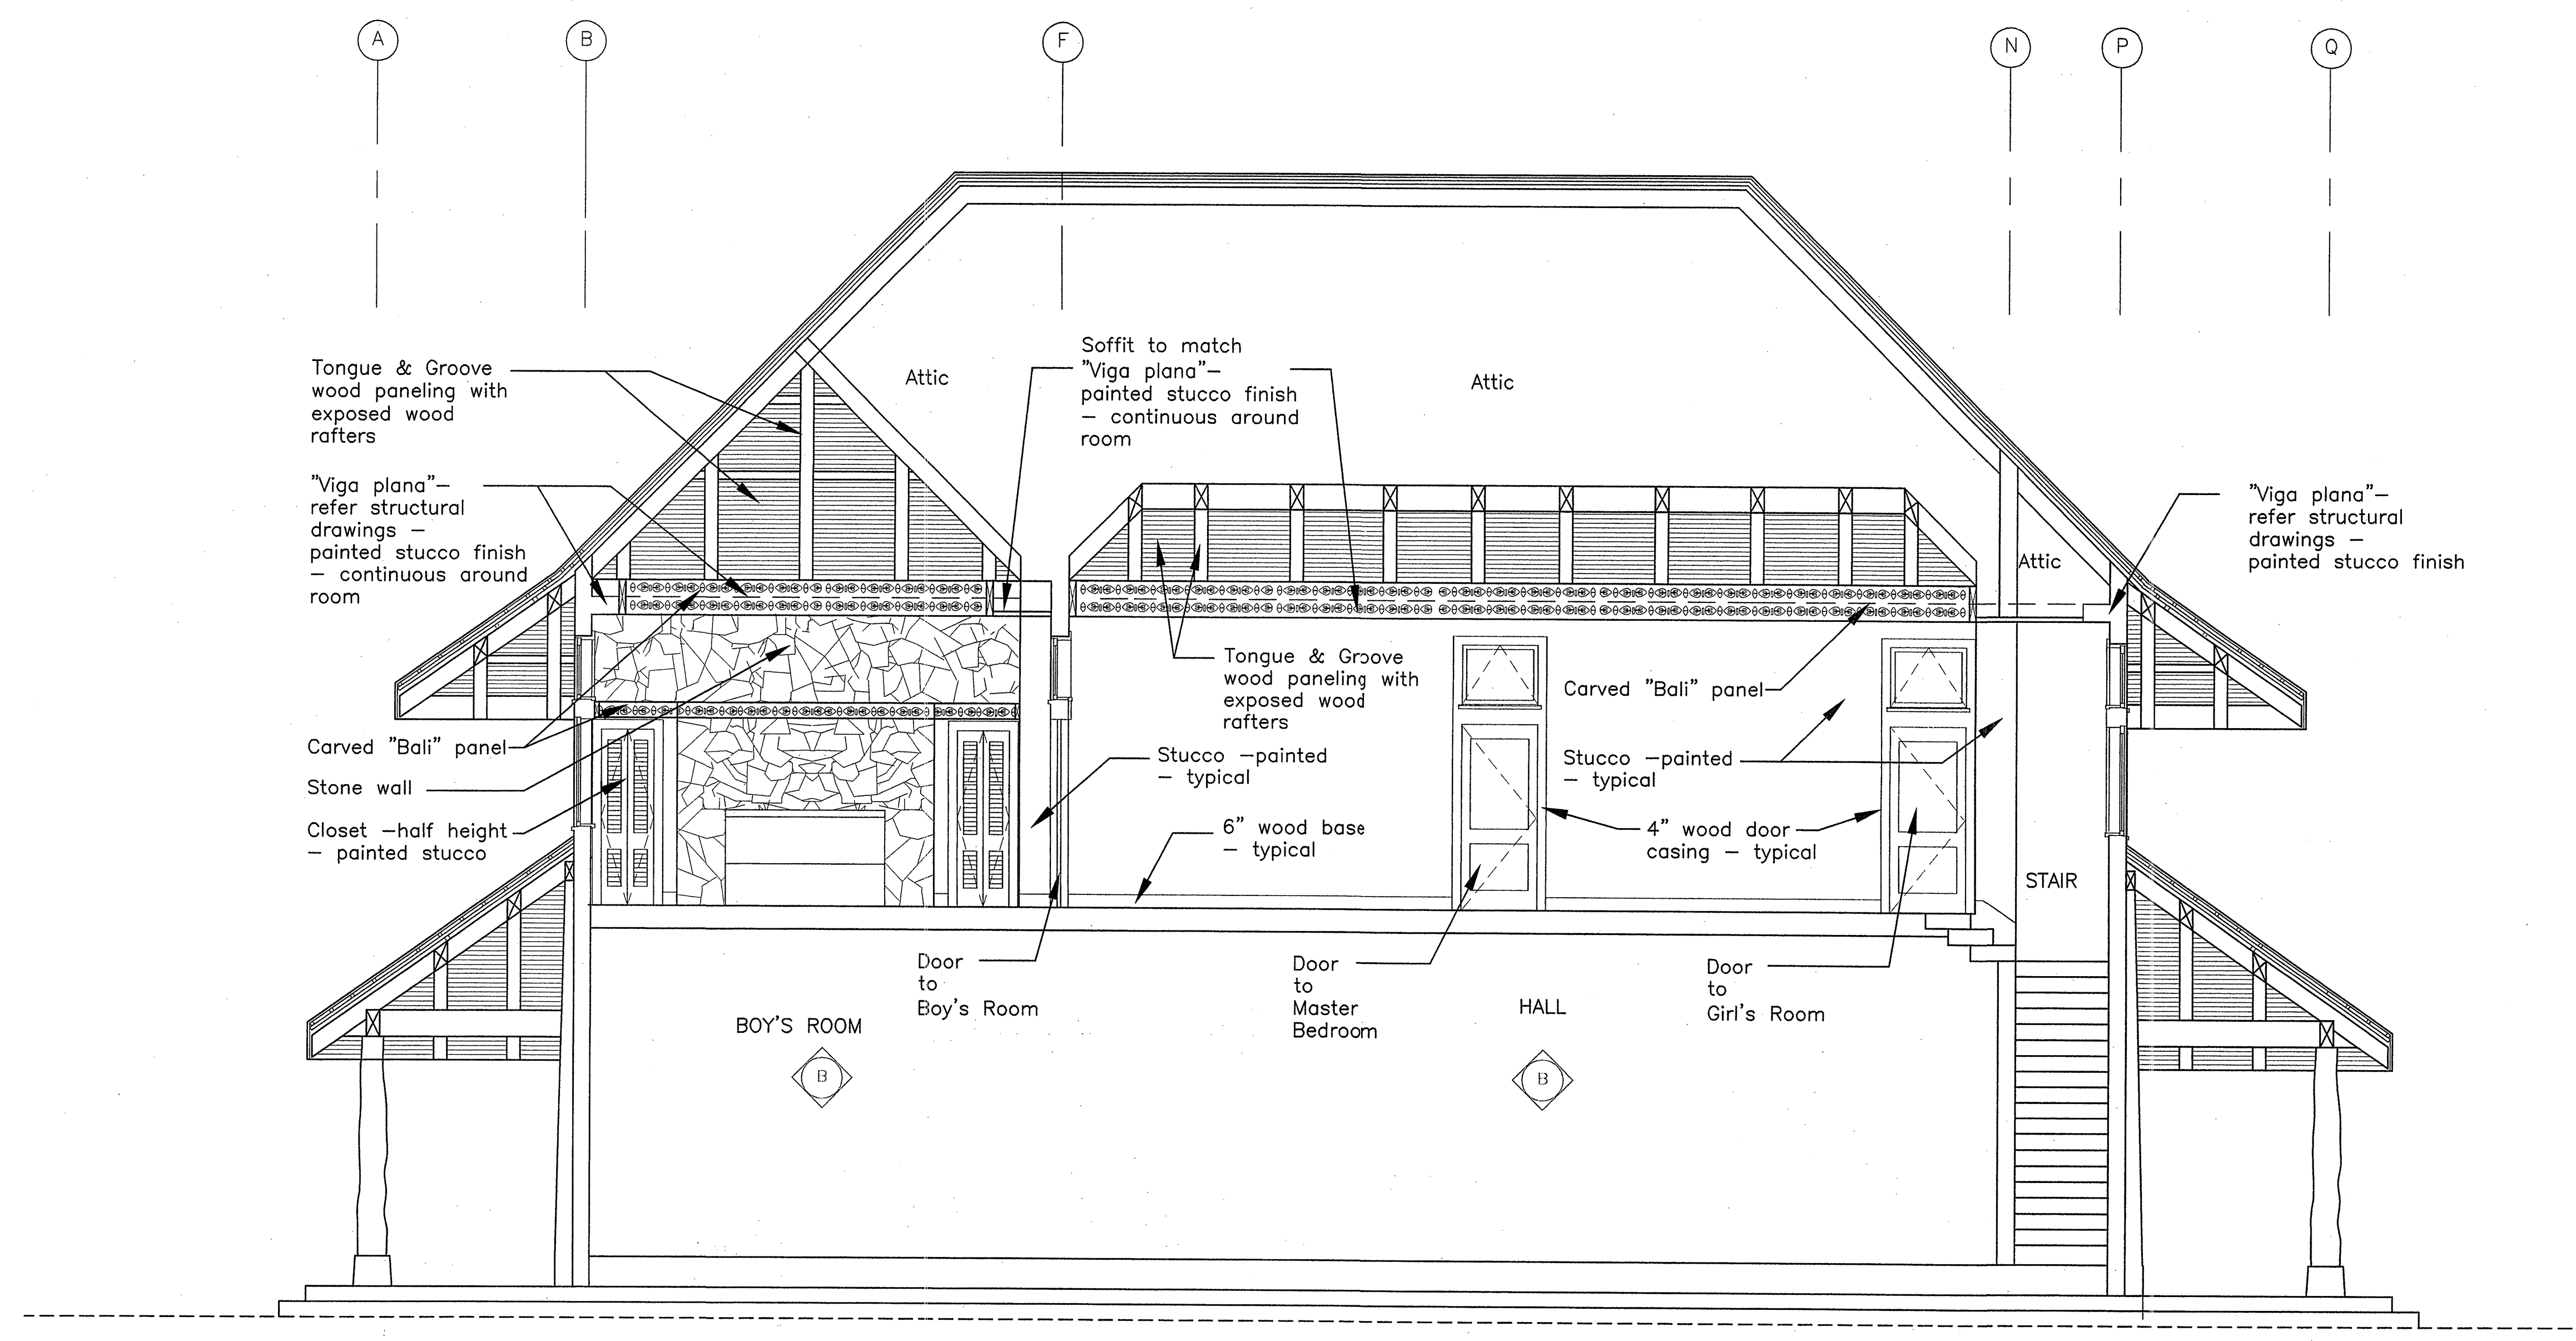


1 SECOND FLOOR ELEVATION
1/4" = 1'-0"

Pricing	11/25/05
Description	
DRAWINGS ISSUES	

**GREMILLION RESIDENCE
& GUEST HOUSES
COSTA RICA**

Drawing Title	
MAIN HOUSE SECOND FLOOR ELEVATIONS	
1/4" = 1' - 0'	
11/1/04	
Project Code	0908
Drawing	
A3.5	

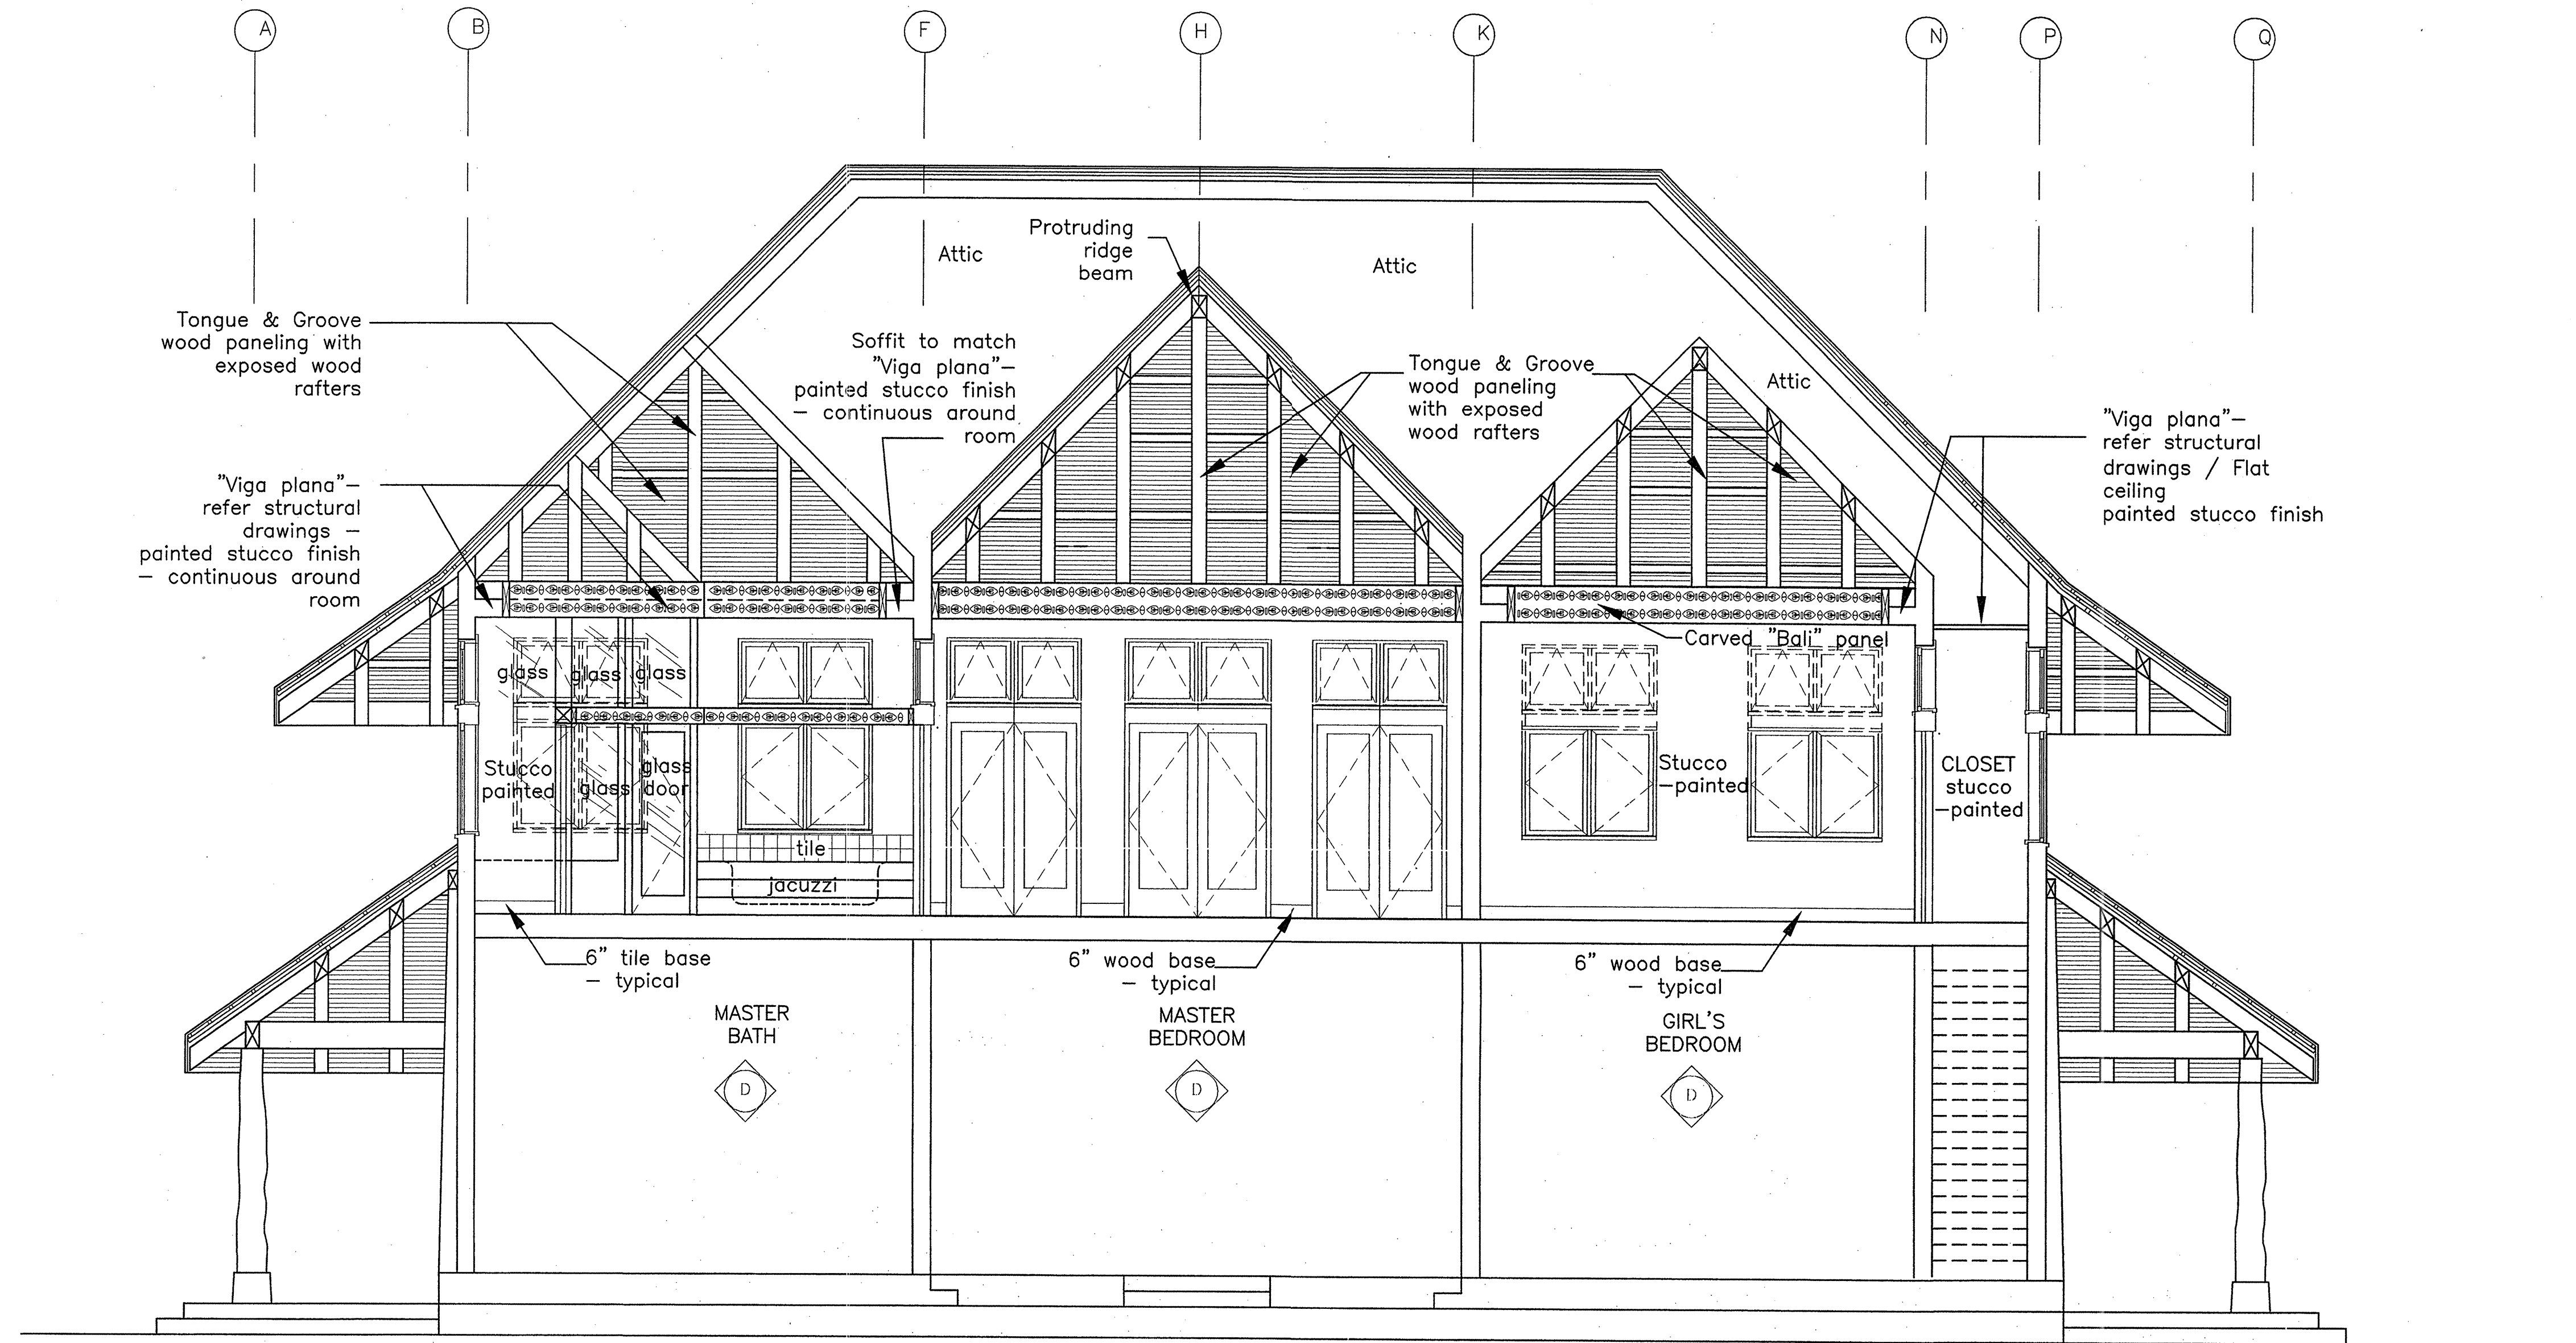


1 SECOND FLOOR ELEVATION
1/4" = 1'-0"

Pricing	11/25/05
Description	
DRAWINGS ISSUES	

**GREMILLION RESIDENCE
& GUEST HOUSES
COSTA RICA**

Drawing Title	MAIN HOUSE SECOND FLOOR ELEVATIONS
Scale	1/4" = 1' - 0"
Date	11/1/04
Project Code	0908
Drawing	A3.6

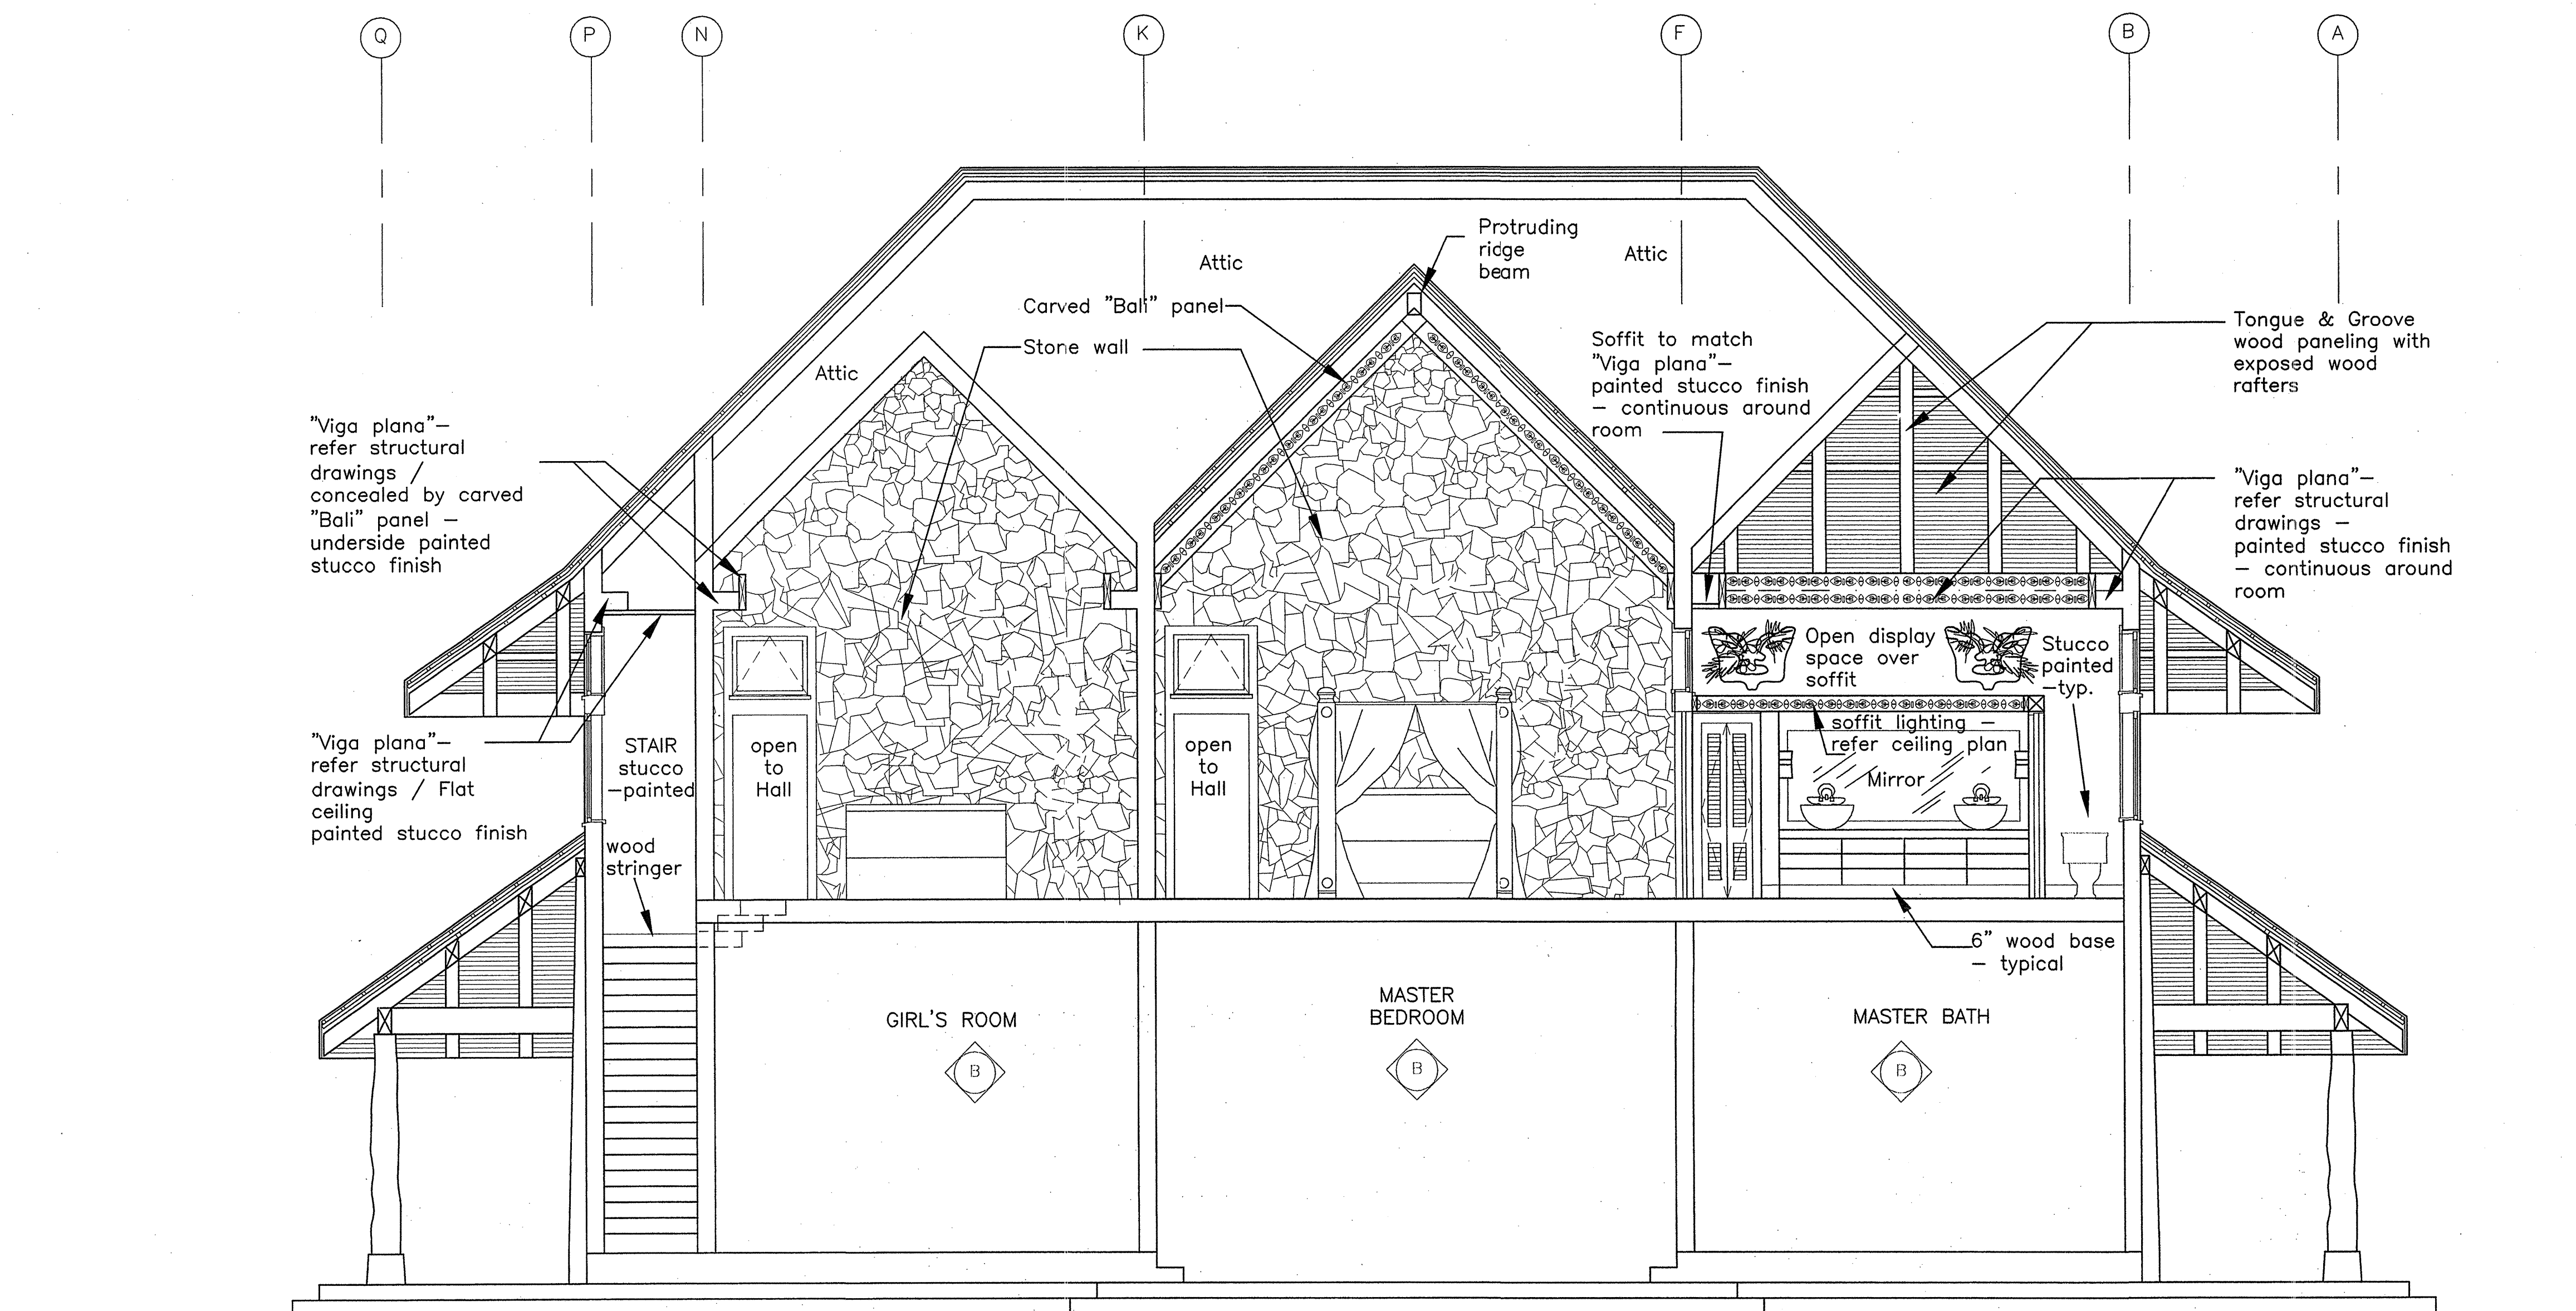

1 SECOND FLOOR ELEVATIONS
1/4" = 1'-0"

Pricing	11/25/05
Description	
DRAWINGS ISSUES	

**GREMILLION RESIDENCE
& GUEST HOUSES
COSTA RICA**

Drawing Title	
MAIN HOUSE SECOND FLOOR ELEVATIONS	
1/4" = 1' - 0'	
11/1/04	
Project Code	0908
Drawing	
A3.7	