



OFFICE DISTRIBUTION
SCALE 1/125

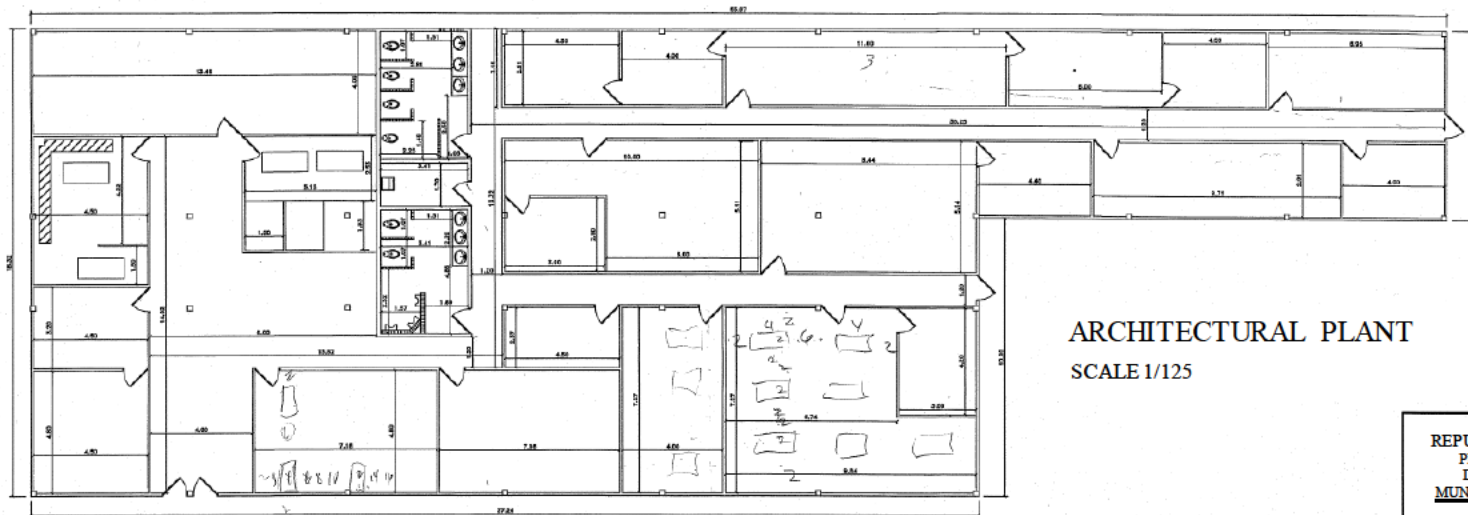


ARCHITECTURAL PLANT
SCALE 1/125

REPUBLIC OF PANAMA
PROVINCE: COLON
DISTRICT: COLON
MUNICIPALITY OF COLON
DRAWING: JUAN URIEL PEREZ
GIALEXIS ORTEGA
DATE: APRIL 2013

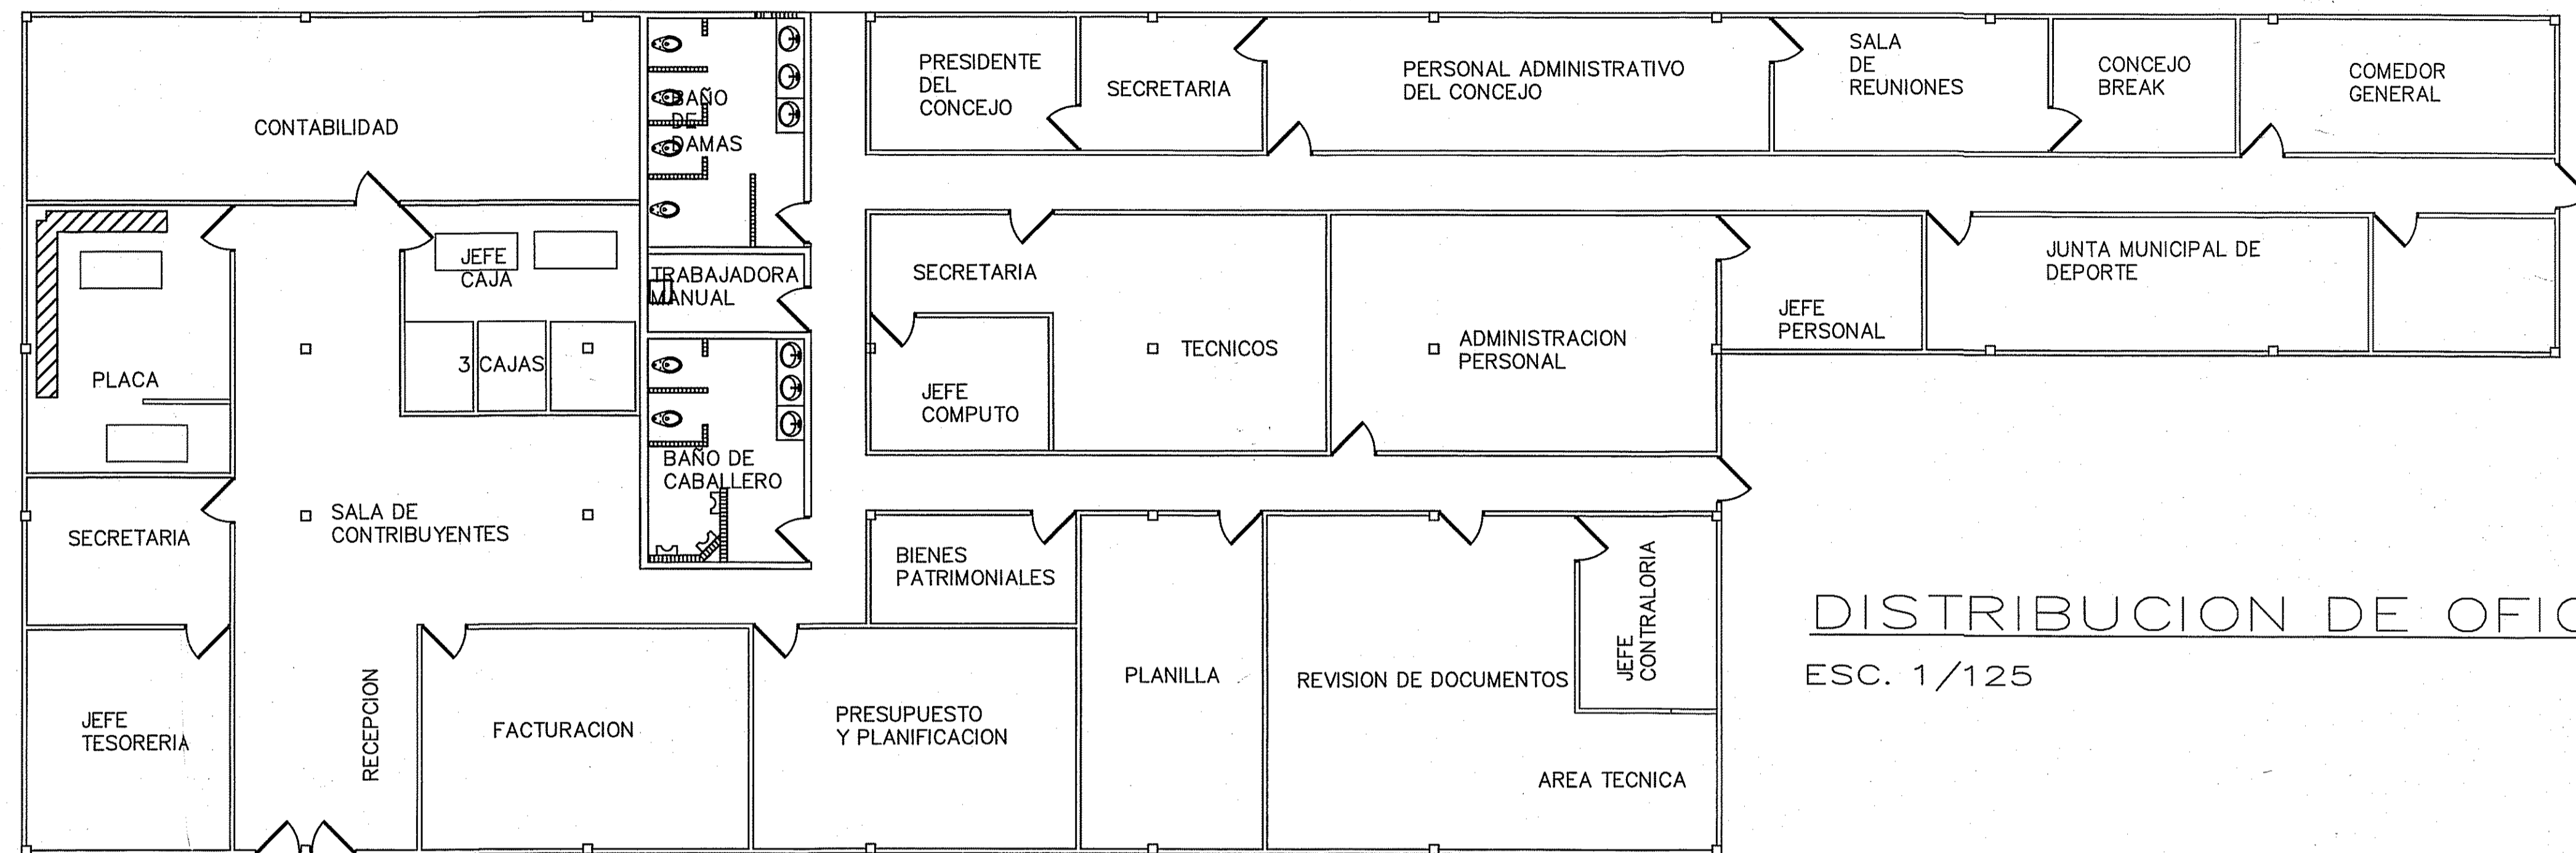

DISTRIBUCION DE OFICINAS
ESC. 1/125

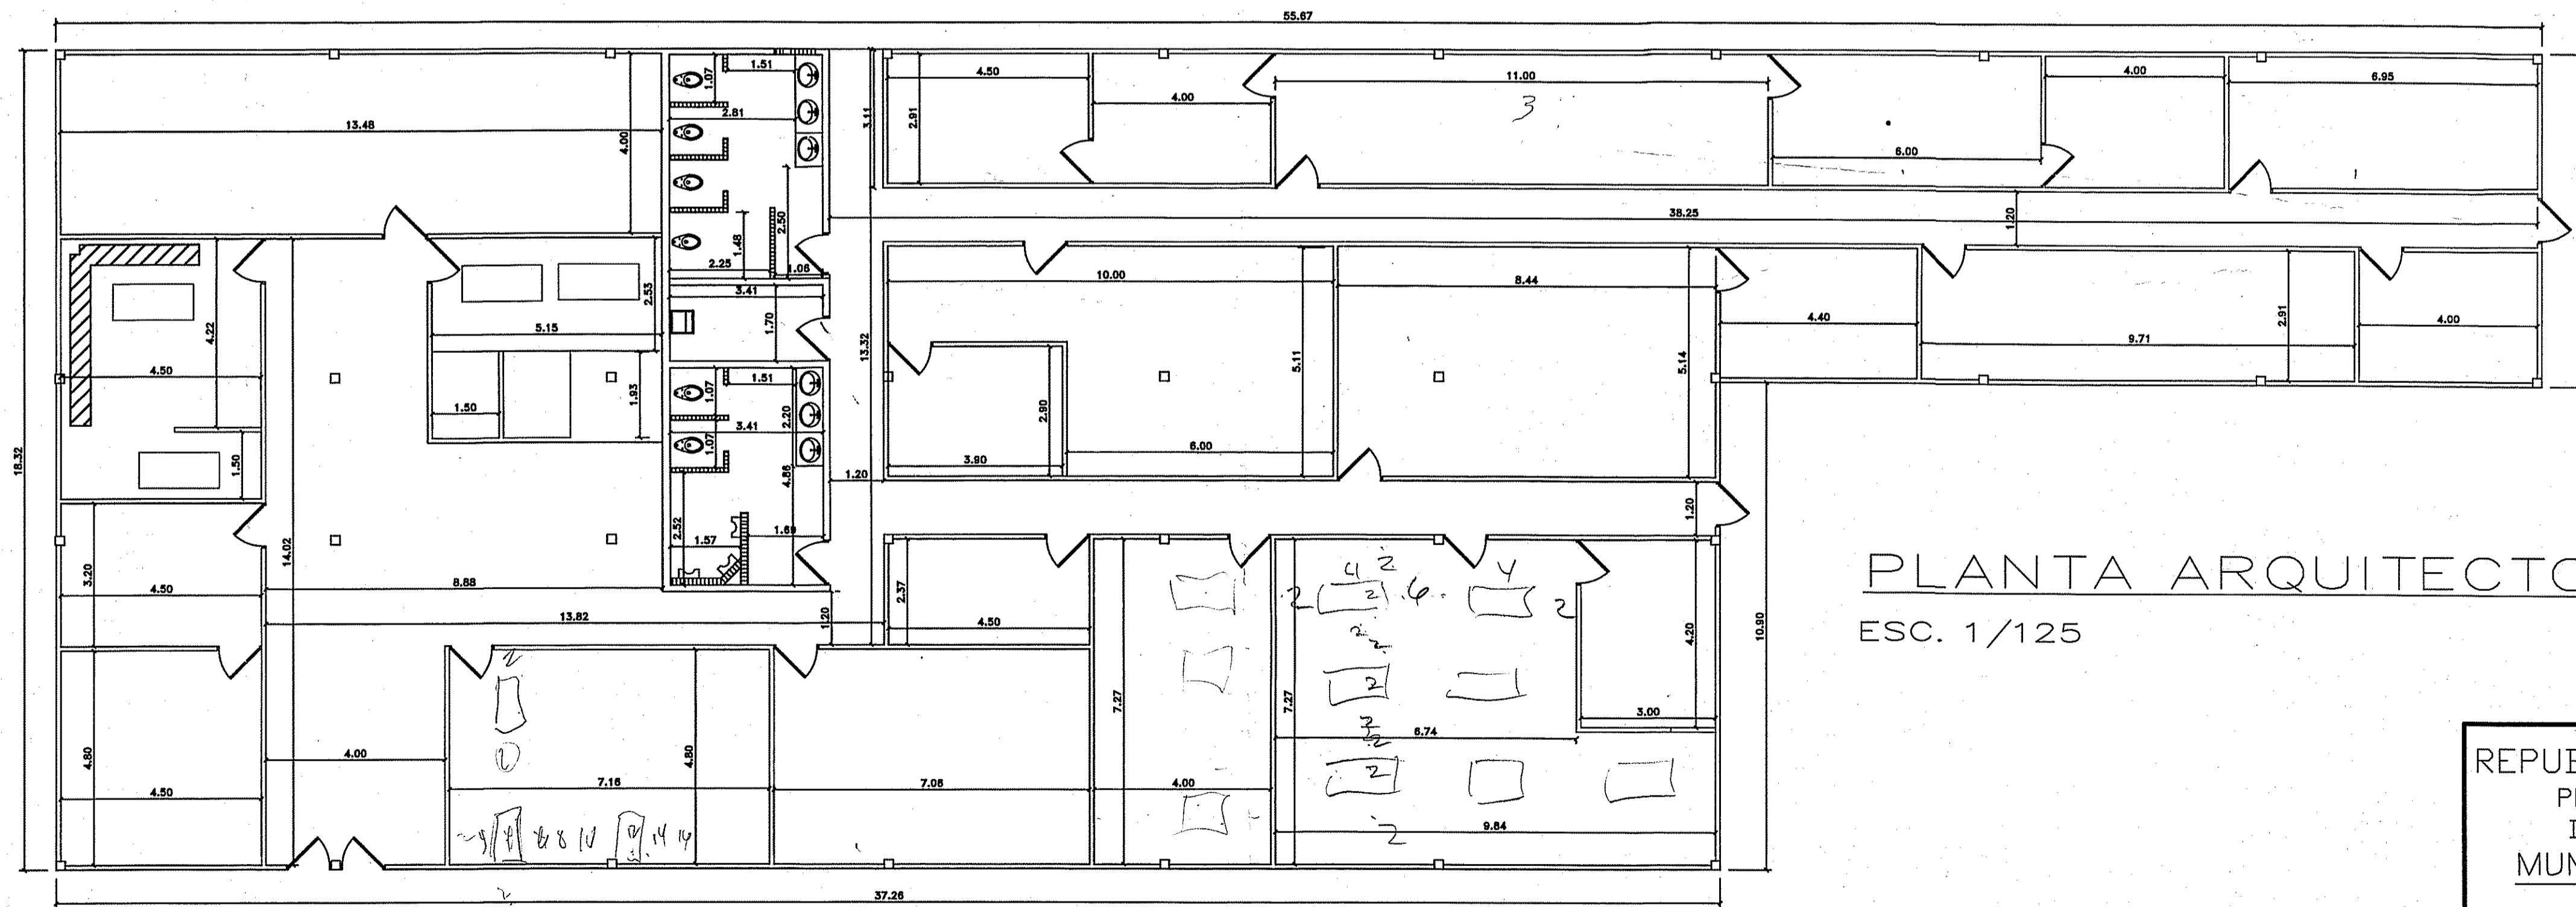

PLANTA ARQUITECTONICA
ESC. 1/125

REPUBLICA DE PANAMA
PROVINCIA: COLON
DISTRITO: COLON
MUNICIPIO DE COLON

DIBUJO : JUAN URIEL PEREZ
GIALEXIS ORTEGA

FECHA : ABRIL 2013